

PROJECT
**A606 NORTH & EAST MELTON
 MOWBRAY DISTRIBUTOR ROAD
 (NEMMDR)**

CLIENT
**LEICESTERSHIRE
 COUNTY COUNCIL**

County Hall, Glenfield
 Leicester, LE3 8RA
 tel: +44 (0)116 232 3232
 www.leicestershire.gov.uk

CONSULTANT
AECOM
 12 Regan Way
 Chetwynd Business Park
 Chilwell, Nottingham, NG9 6RZ
 tel: +44 (0)115 907 7000
 www.aecom.com

NOTES
 1. ALL DIMENSIONS ARE IN METRES UNLESS STATED OTHERWISE.
 2. THIS DRAWING IS BASED ON ORDNANCE SURVEY DATA AND
 THE COMBINED AECOM AND LCC TOPOGRAPHICAL SURVEY.

KEY

- S*** HIGHWAY TO BE STOPPED UP
- H*** HIGHWAY TO BE IMPROVED
- N*** ROUTE OF NEW HIGHWAY
- X*** PRIVATE MEANS OF ACCESS STOPPED UP
- *** NEW PRIVATE MEANS OF ACCESS
- EXISTING HIGHWAY BOUNDARY
- PROPOSED HIGHWAY BOUNDARY
- UCR** DENOTES UNCLASSIFIED ROAD
- FP.** DENOTES PUBLIC FOOTPATH

General notes

Viewports and inserts
 Provide a more detailed view at a larger scale.

(pt.) * reference numbers
 Denotes that only part of that particular SRO
 reference length is being shown.

MAP REFERRED TO IN THE LEICESTERSHIRE COUNTY COUNCIL
 (NORTH EAST MELTON MOWBRAY DISTRIBUTOR ROAD)
 (SIDE ROADS) ORDER 2020
 SIDE ROADS ORDER PLAN 7B (SECTION PLAN)

ACQUIRING AUTHORITIES' MODIFICATIONS	MH DB	31/08/21	C02
FINAL CHECK AND APPROVE ISSUE	BM PL	18/06/20	A1


PROJECT MANAGEMENT INITIALS

DESIGNED: BS	CHECKED: AL	APPROVED: DB
INTERNAL PROJECT NUMBER		SCALE
60542201		AS SHOWN
STATUS		FINAL
PCF STAGE 1 APPROVED		A1


SHEET TITLE
 SIDE ROAD ORDERS PLAN 7B
 SECTION PLAN NEMMDR;
 SAWGATE ROAD TO A606
 BURTON ROAD

DRAWING NUMBER **REV**
 60542201-LCC-LSI -S5_SR_ZZ_Z -DR-KK-0014 C02





**Viewport P SAWGATE ROAD
 HIGHWAY STOPPED UP**
 Scale 1-1250 @ A1

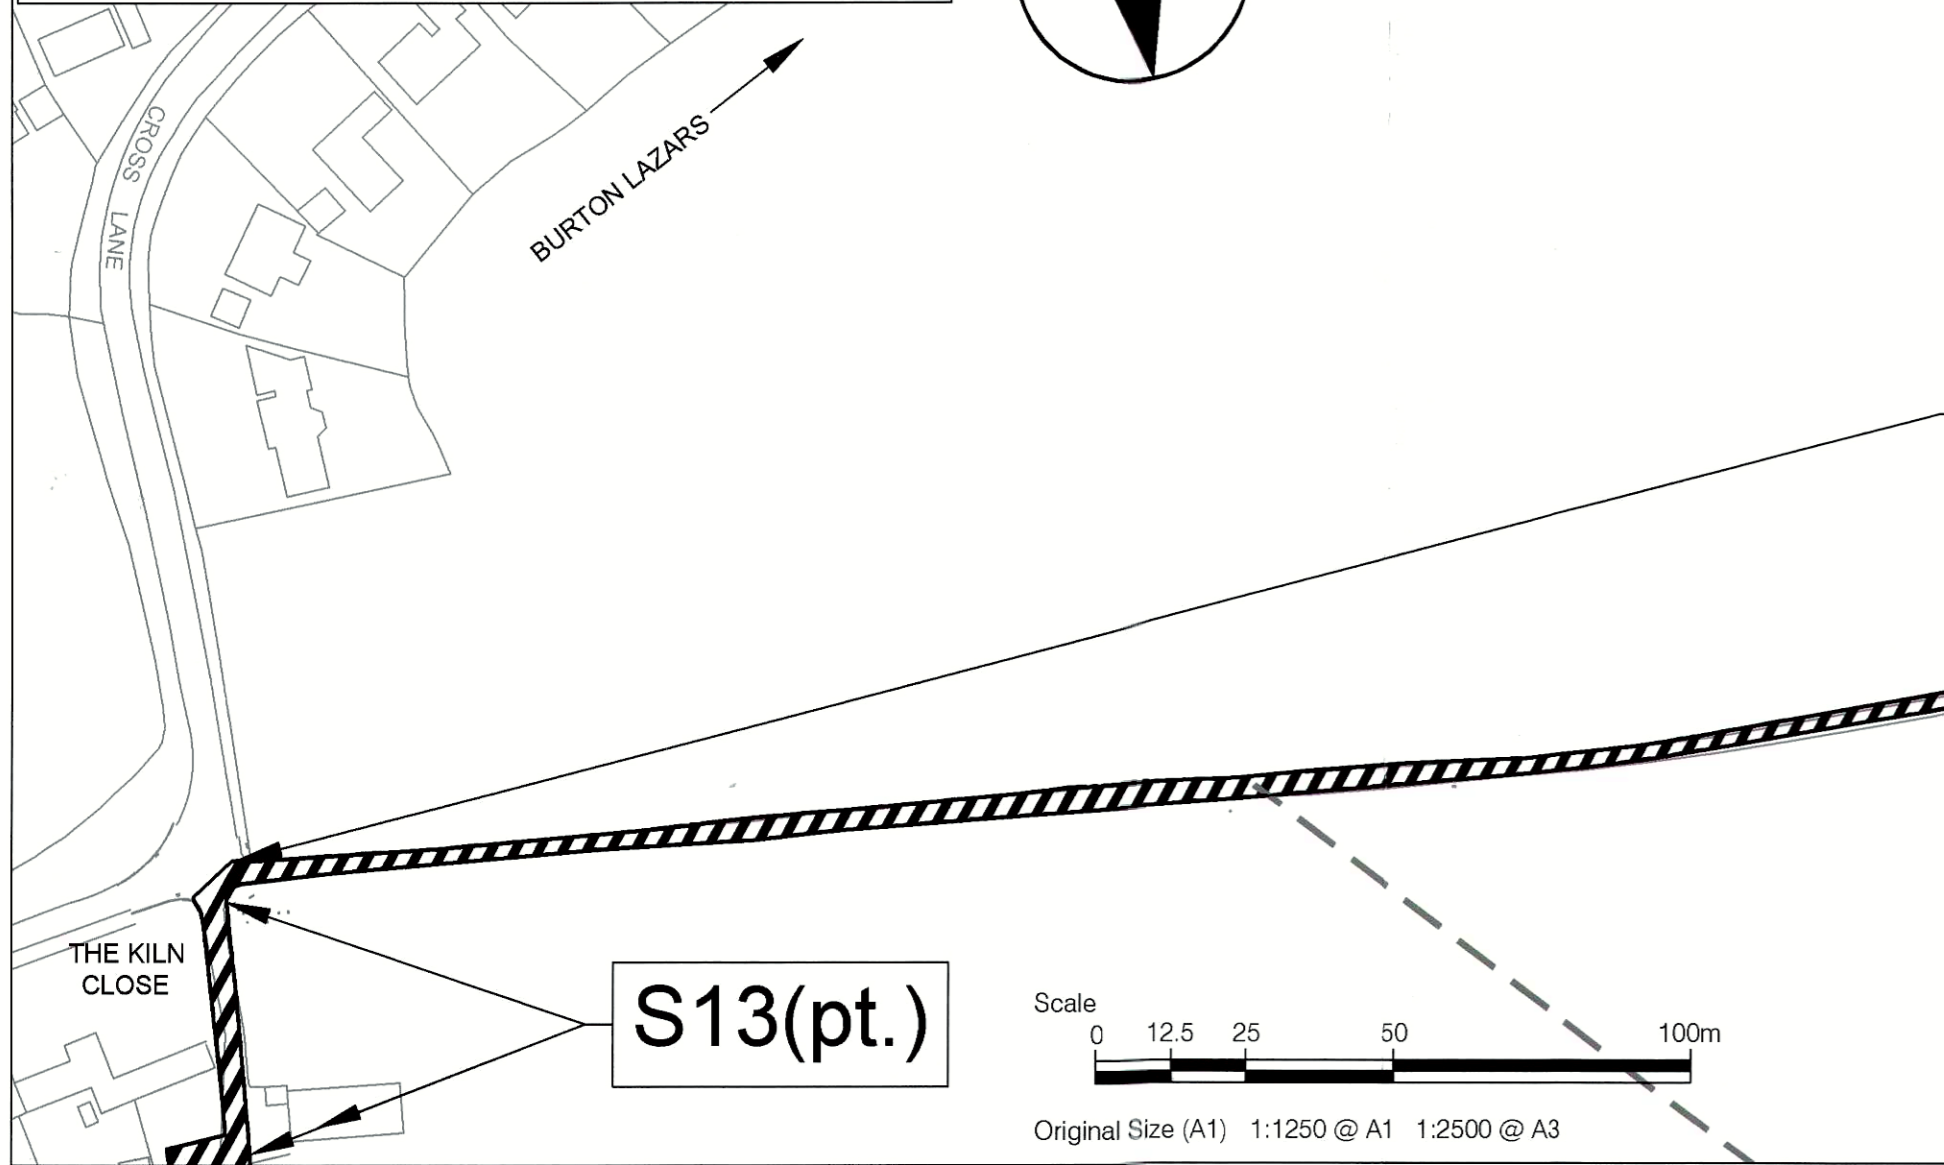

**Viewport Q SAWGATE ROAD
 ROUTE OF NEW HIGHWAY**
 Scale 1-1250 @ A1

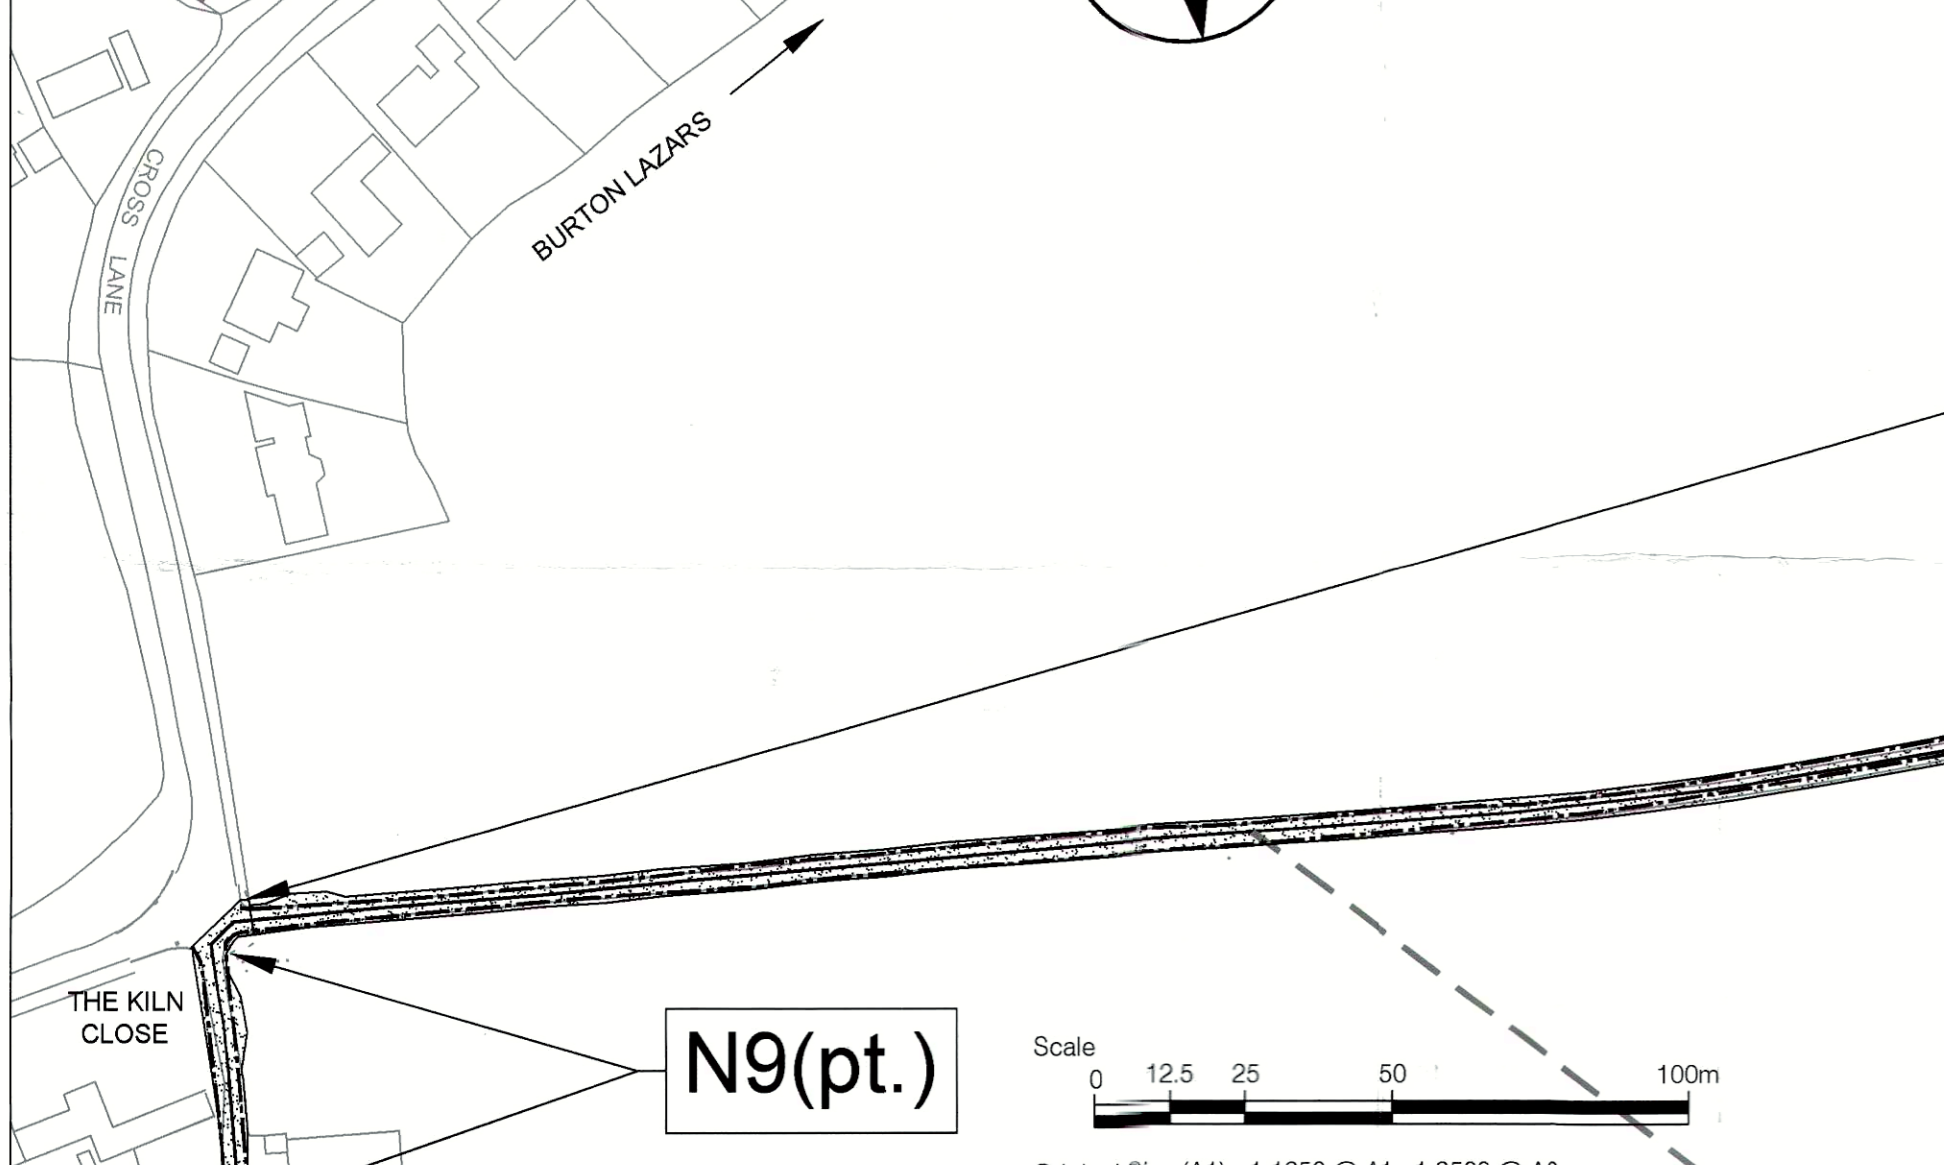

**Viewport R SAWGATE ROAD
 NEW PRIVATE MEANS OF ACCESS
 + HIGHWAY TO BE IMPROVED**
 Scale 1-1250 @ A1

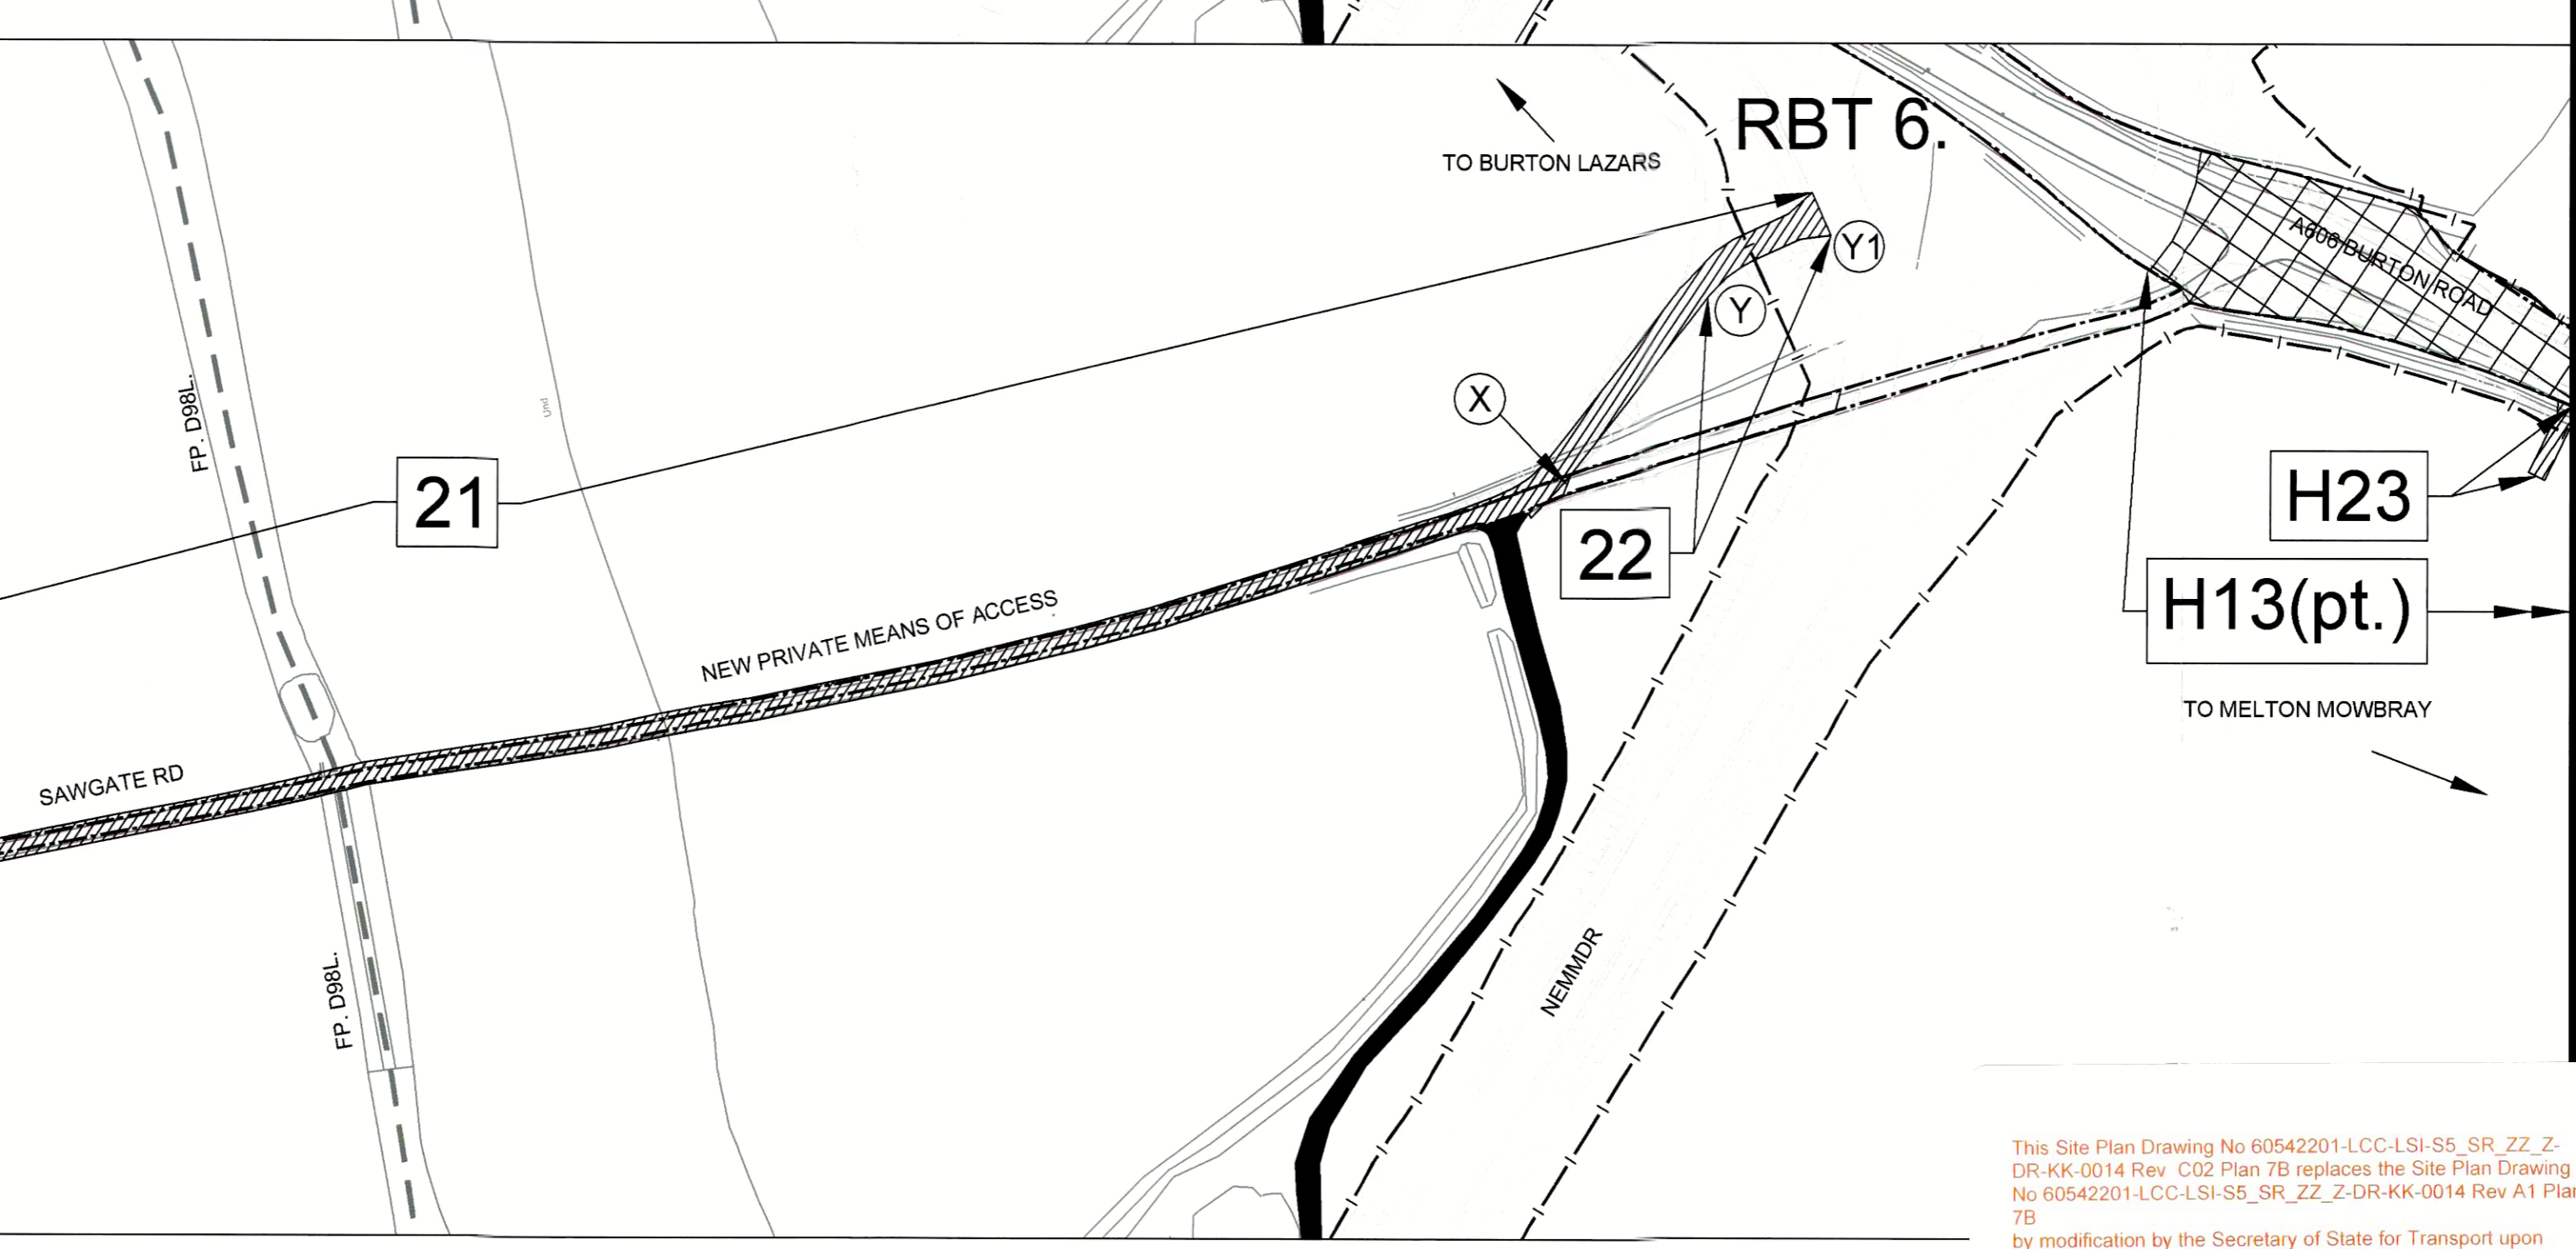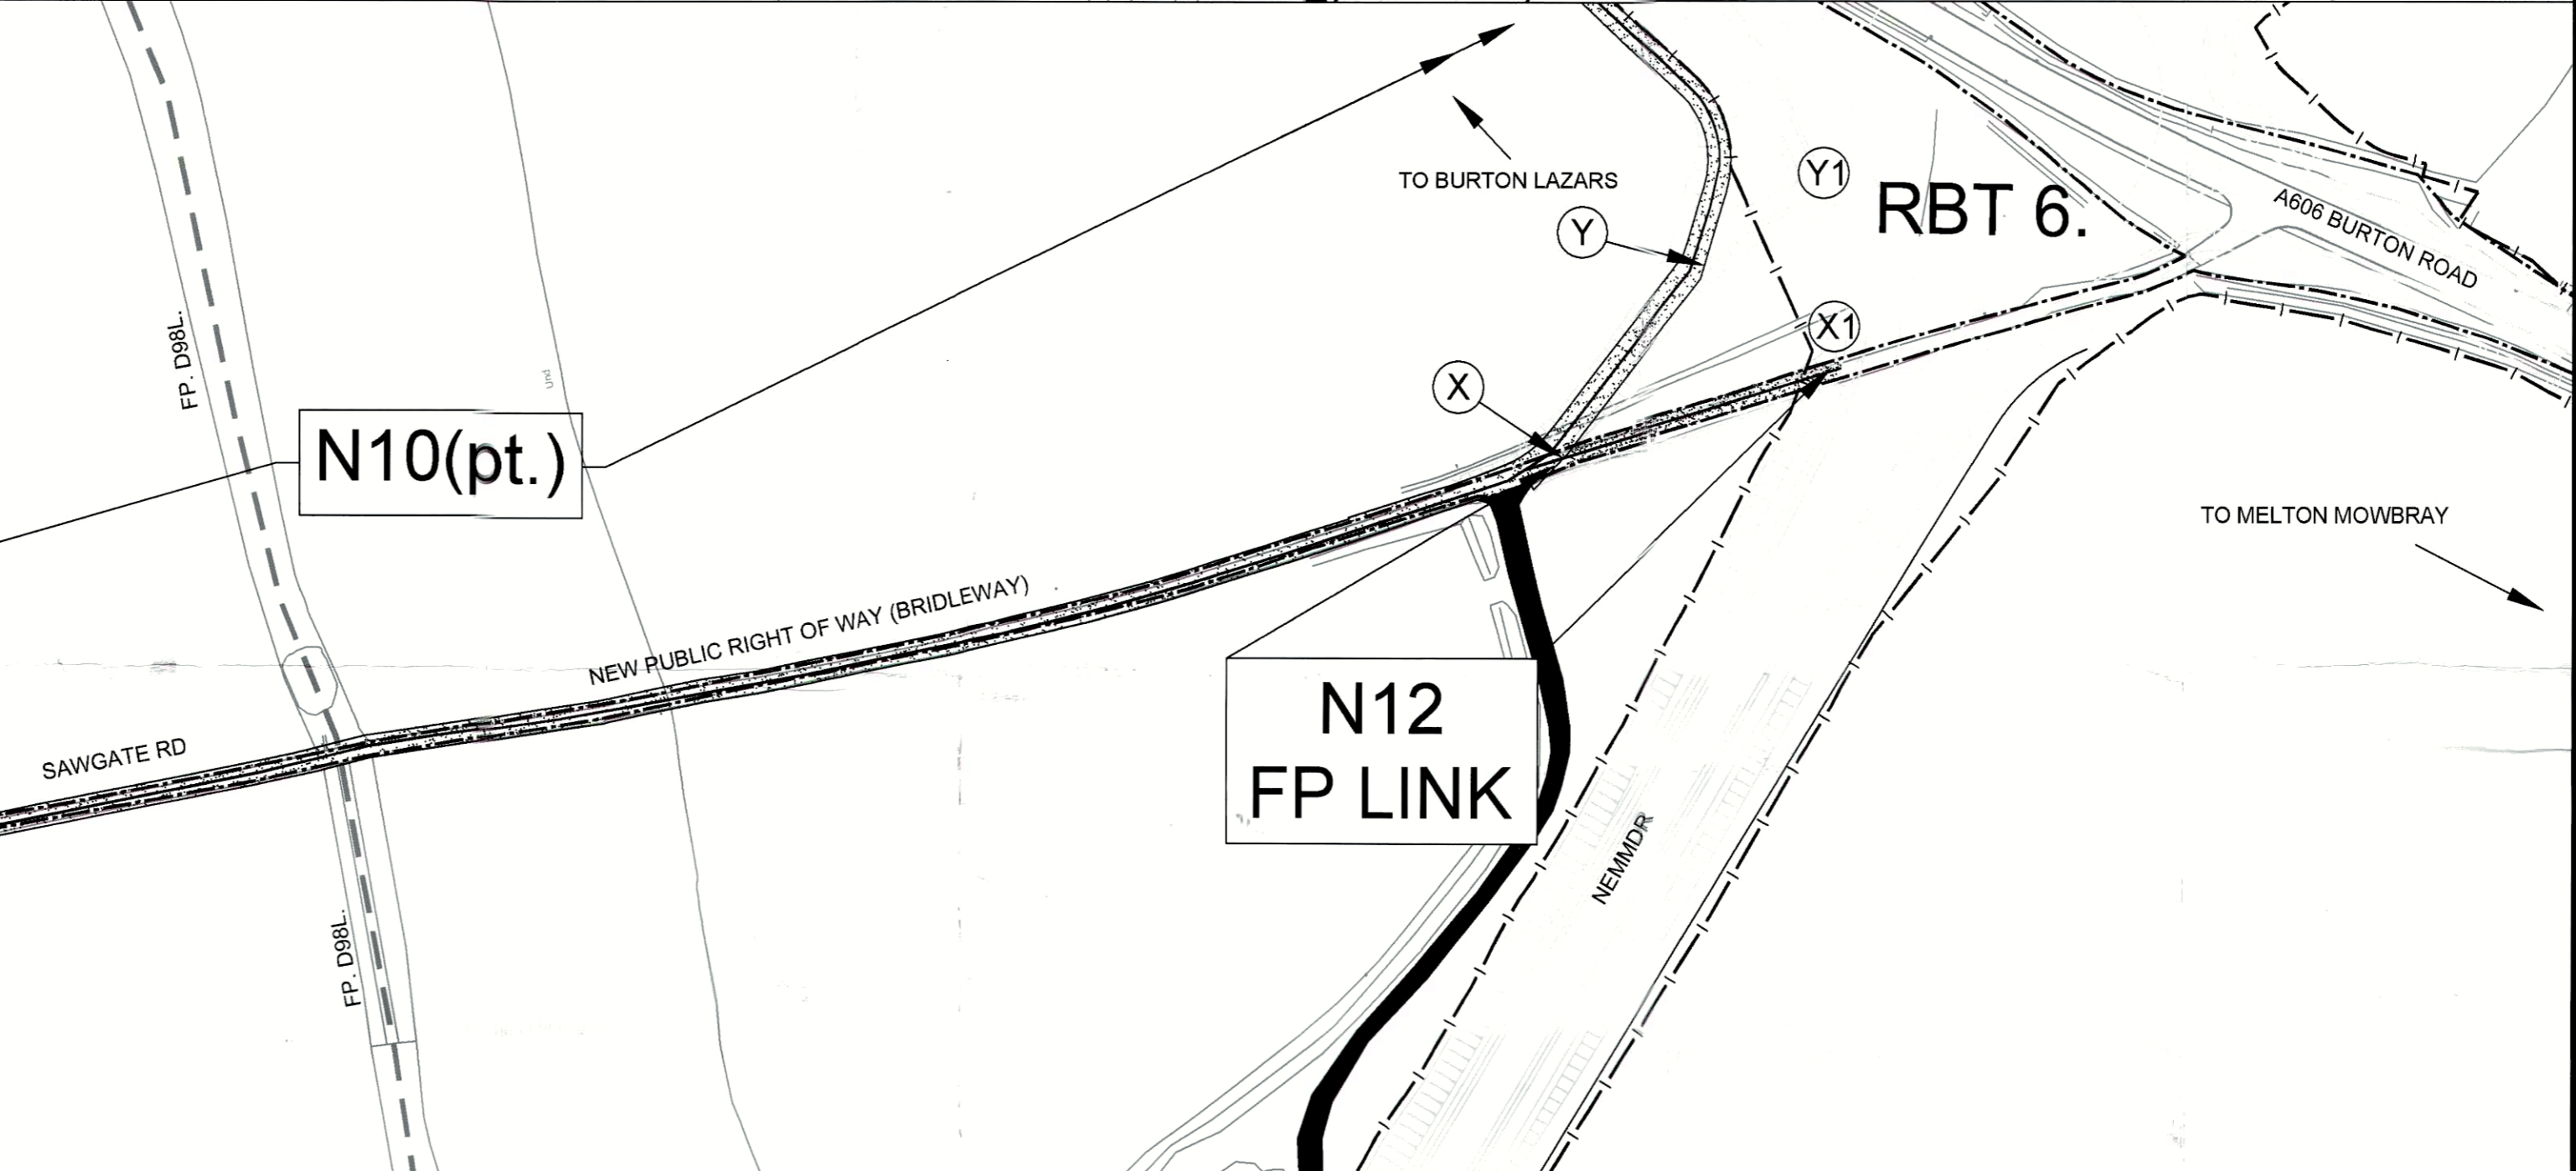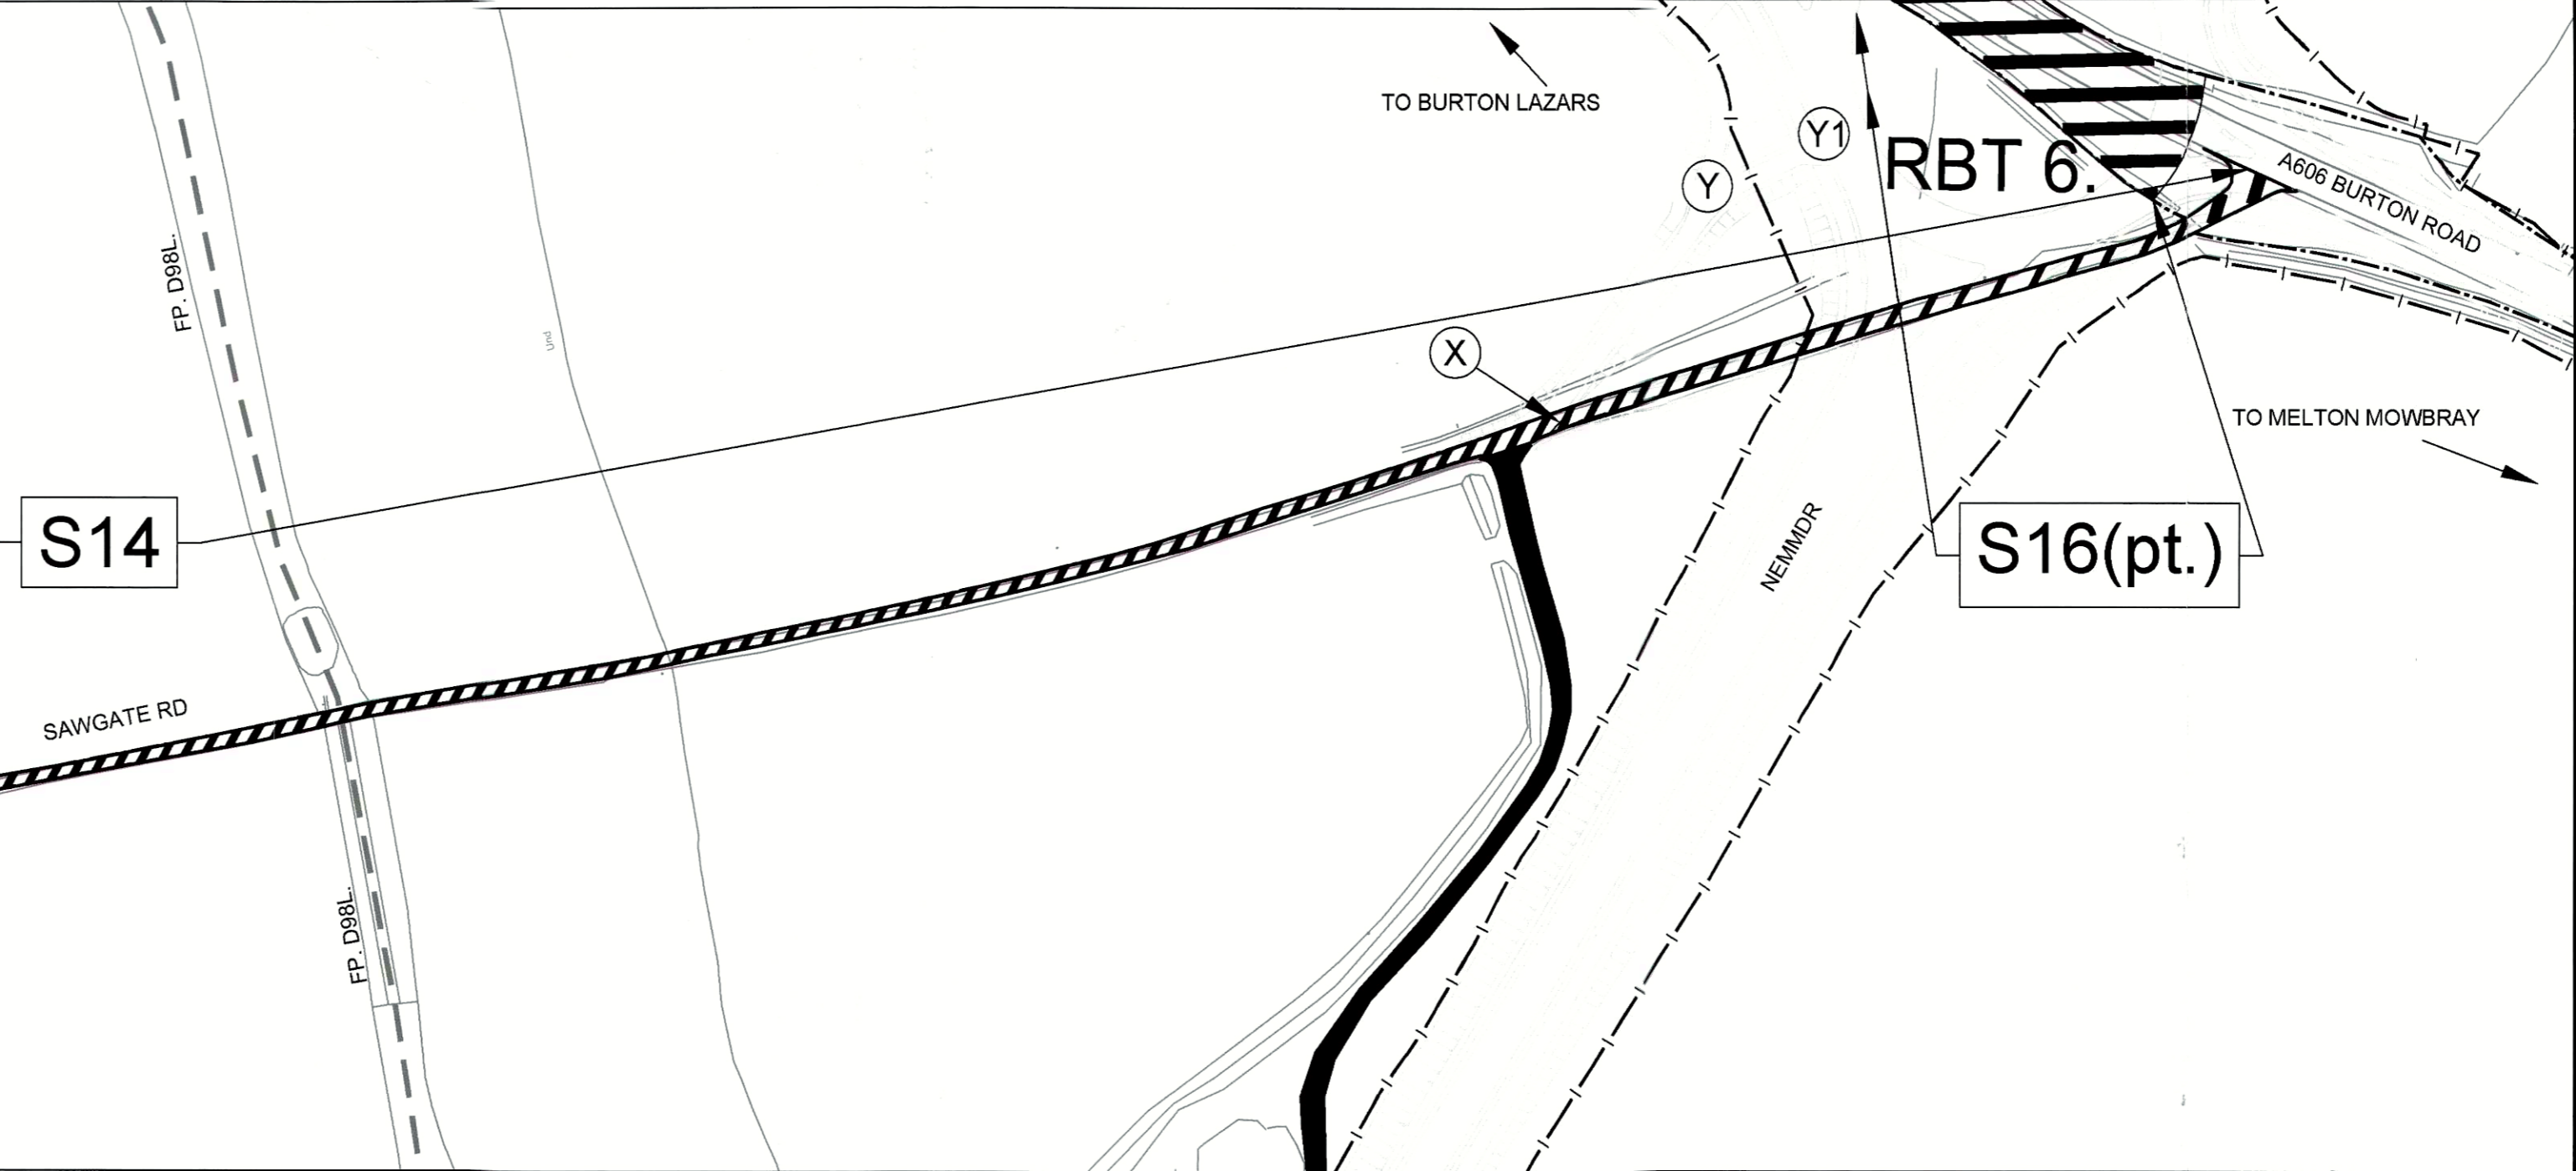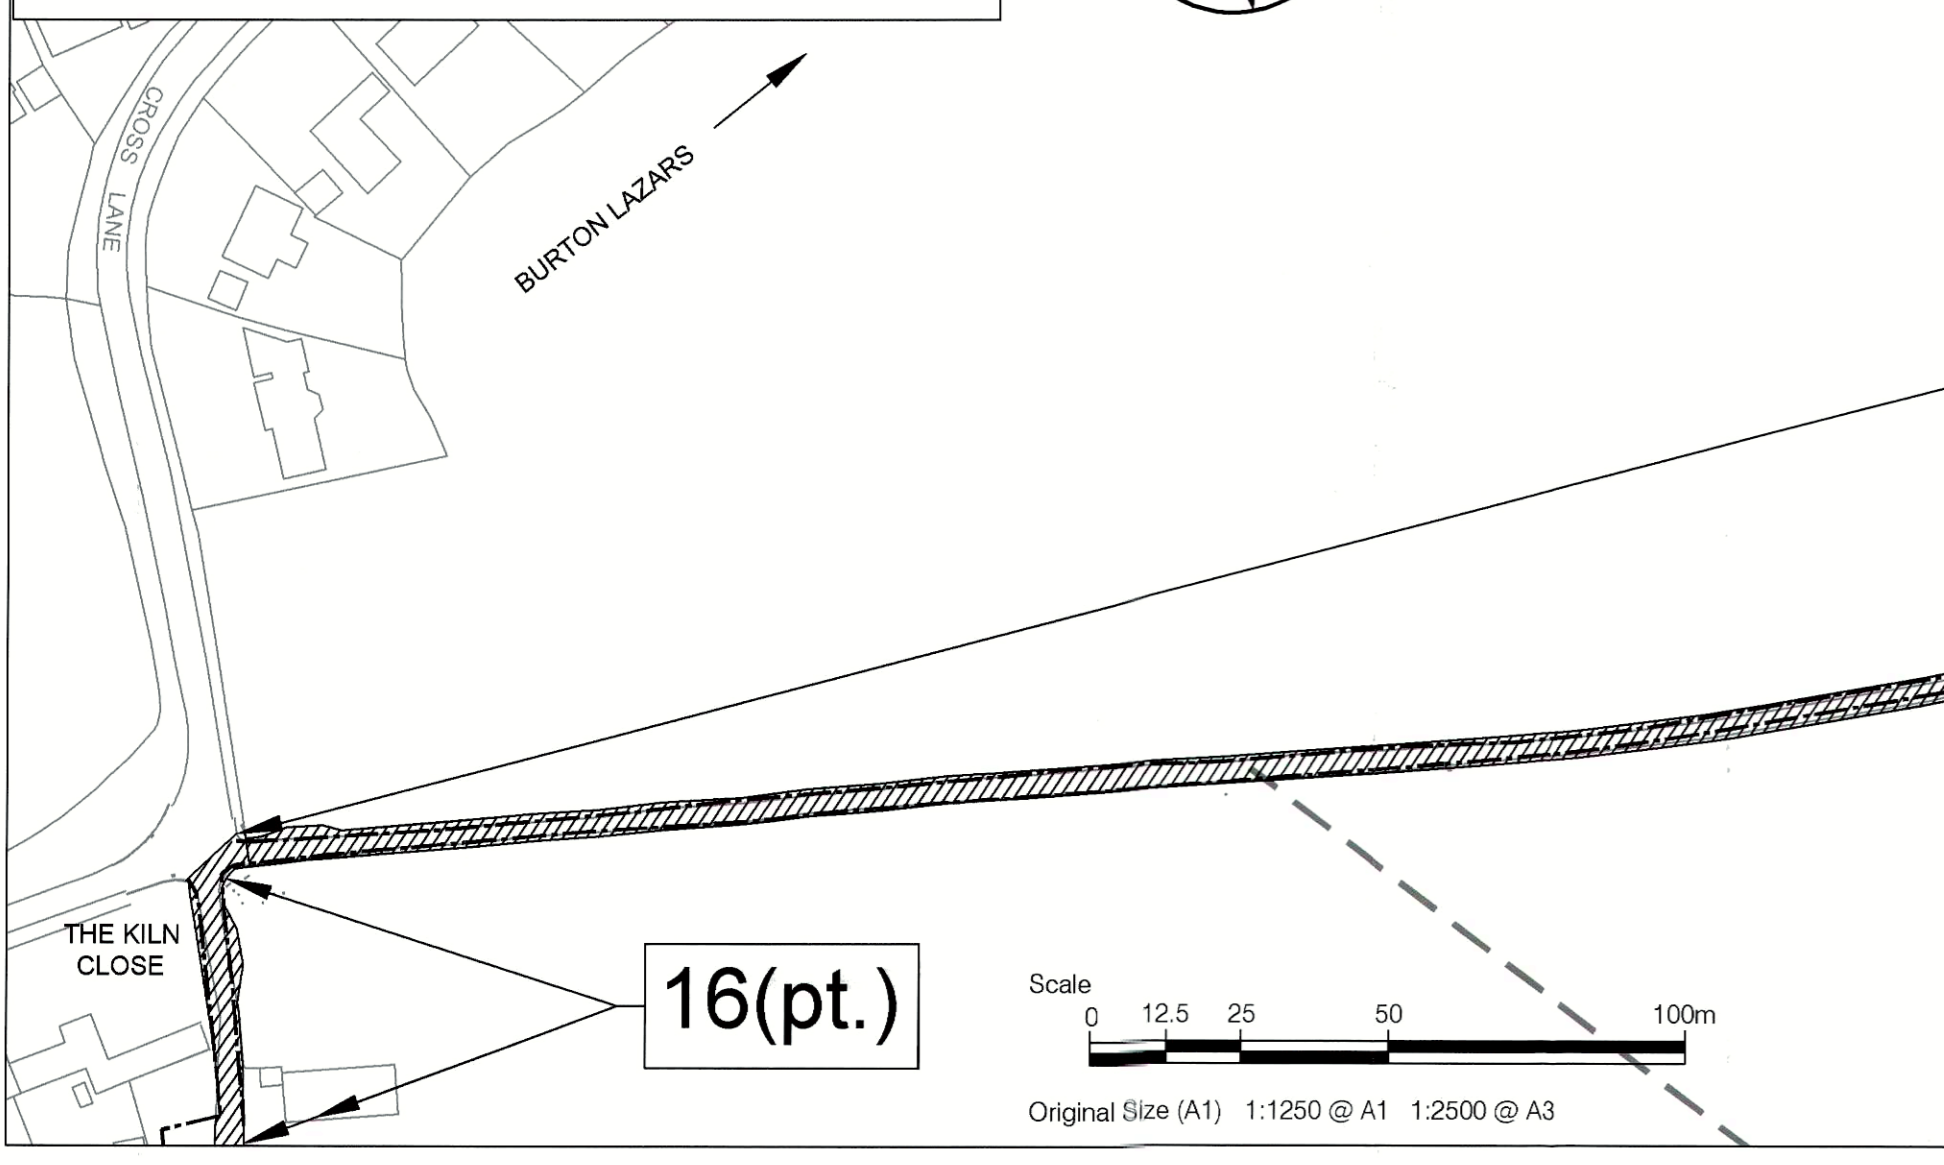

This Site Plan Drawing No 60542201-LCC-LSI-S5_SR_ZZ_Z-DR-KK-0014 Rev C02 Plan 7B replaces the Site Plan Drawing No 60542201-LCC-LSI-S5_SR_ZZ_Z-DR-KK-0014 Rev A1 Plan 7B by modification by the Secretary of State for Transport upon confirmation of the Order by him.