

All Statutory Undertakers
with apparatus in Leicestershire

Date: 24th April 2024
My Ref: CW24-007
Contact: Frances Larter
Phone: 0116 305 0001
Online: <https://www.leicestershire.gov.uk/contact-information>

LEICESTERSHIRE COUNTY COUNCIL

NEW ROADS AND STREET WORKS ACT 1991

DEPARTMENT OF ENVIRONMENT & TRANSPORT

NOTICE TO UNDERTAKERS – SECTION 58

THIS IS A NOTICE, NOT A SEARCH

The LEICESTERSHIRE COUNTY COUNCIL by its Director of Environment and Transport, acting in virtue of the powers vested in the Council as Highway Authority, hereby gives 3 months advance notice under Section 58 of the Act of its intention to execute substantial road works in accordance with the accompanying plan.

Subject to the exemptions in the Act and Regulations under it, no street works may be executed for a period of 36 months from the completion of the works described without the consent of the said Leicestershire County Council. Should such street works be planned you are requested to contact the above-named officer to discuss how the works can best be co-ordinated.

1. Scheme Title: B591 Copt Oak Road and Whitwick Road, Markfield
2. Description of works: Carriageway Resurfacing
3. Highway and route number: B591 Copt Oak Road, Markfield, B591 Copt Oak Road, Charley and Whitwick Road, Markfield
4. USRN(s): 17400325, 17401401 and 28501808
5. Grid Reference: E: 447641, N: 312325
6. Terminal points of site:
(Refer to enclosed plan for location and extents of works)
E: 448177, N: 312995 – B591 Copt Oak Road, Charley (Northern extents)
E: 448158, N: 312926 – Whitwick Road, Markfield
E: 447182, N: 311728 – B591 Copt Oak Road, Markfield (Southern extents)

Continued ...

Environment and Transport Department
Leicestershire County Council, County Hall, Glenfield. Leicestershire LE3 8RJ
Telephone: 0116 305 0001
Online: <https://www.leicestershire.gov.uk/contact-information>

Director, Ann Carruthers

www.leicestershire.gov.uk

7. Programmed start date: 12th August 2024
8. Programmed completion date: 20th September 2024
9. Address for reference: The Barn, Corner Farm, Copt Oak Road, Markfield, LE67 9PJ


Yours faithfully,

Frances Larter
Engineer (Highways Delivery)

Environment and Transport Department
Leicestershire County Council, County Hall, Glenfield. Leicestershire LE3 8RJ
Telephone: 0116 305 0001
Online: <https://www.leicestershire.gov.uk/contact-information>

Director, Ann Carruthers

www.leicestershire.gov.uk

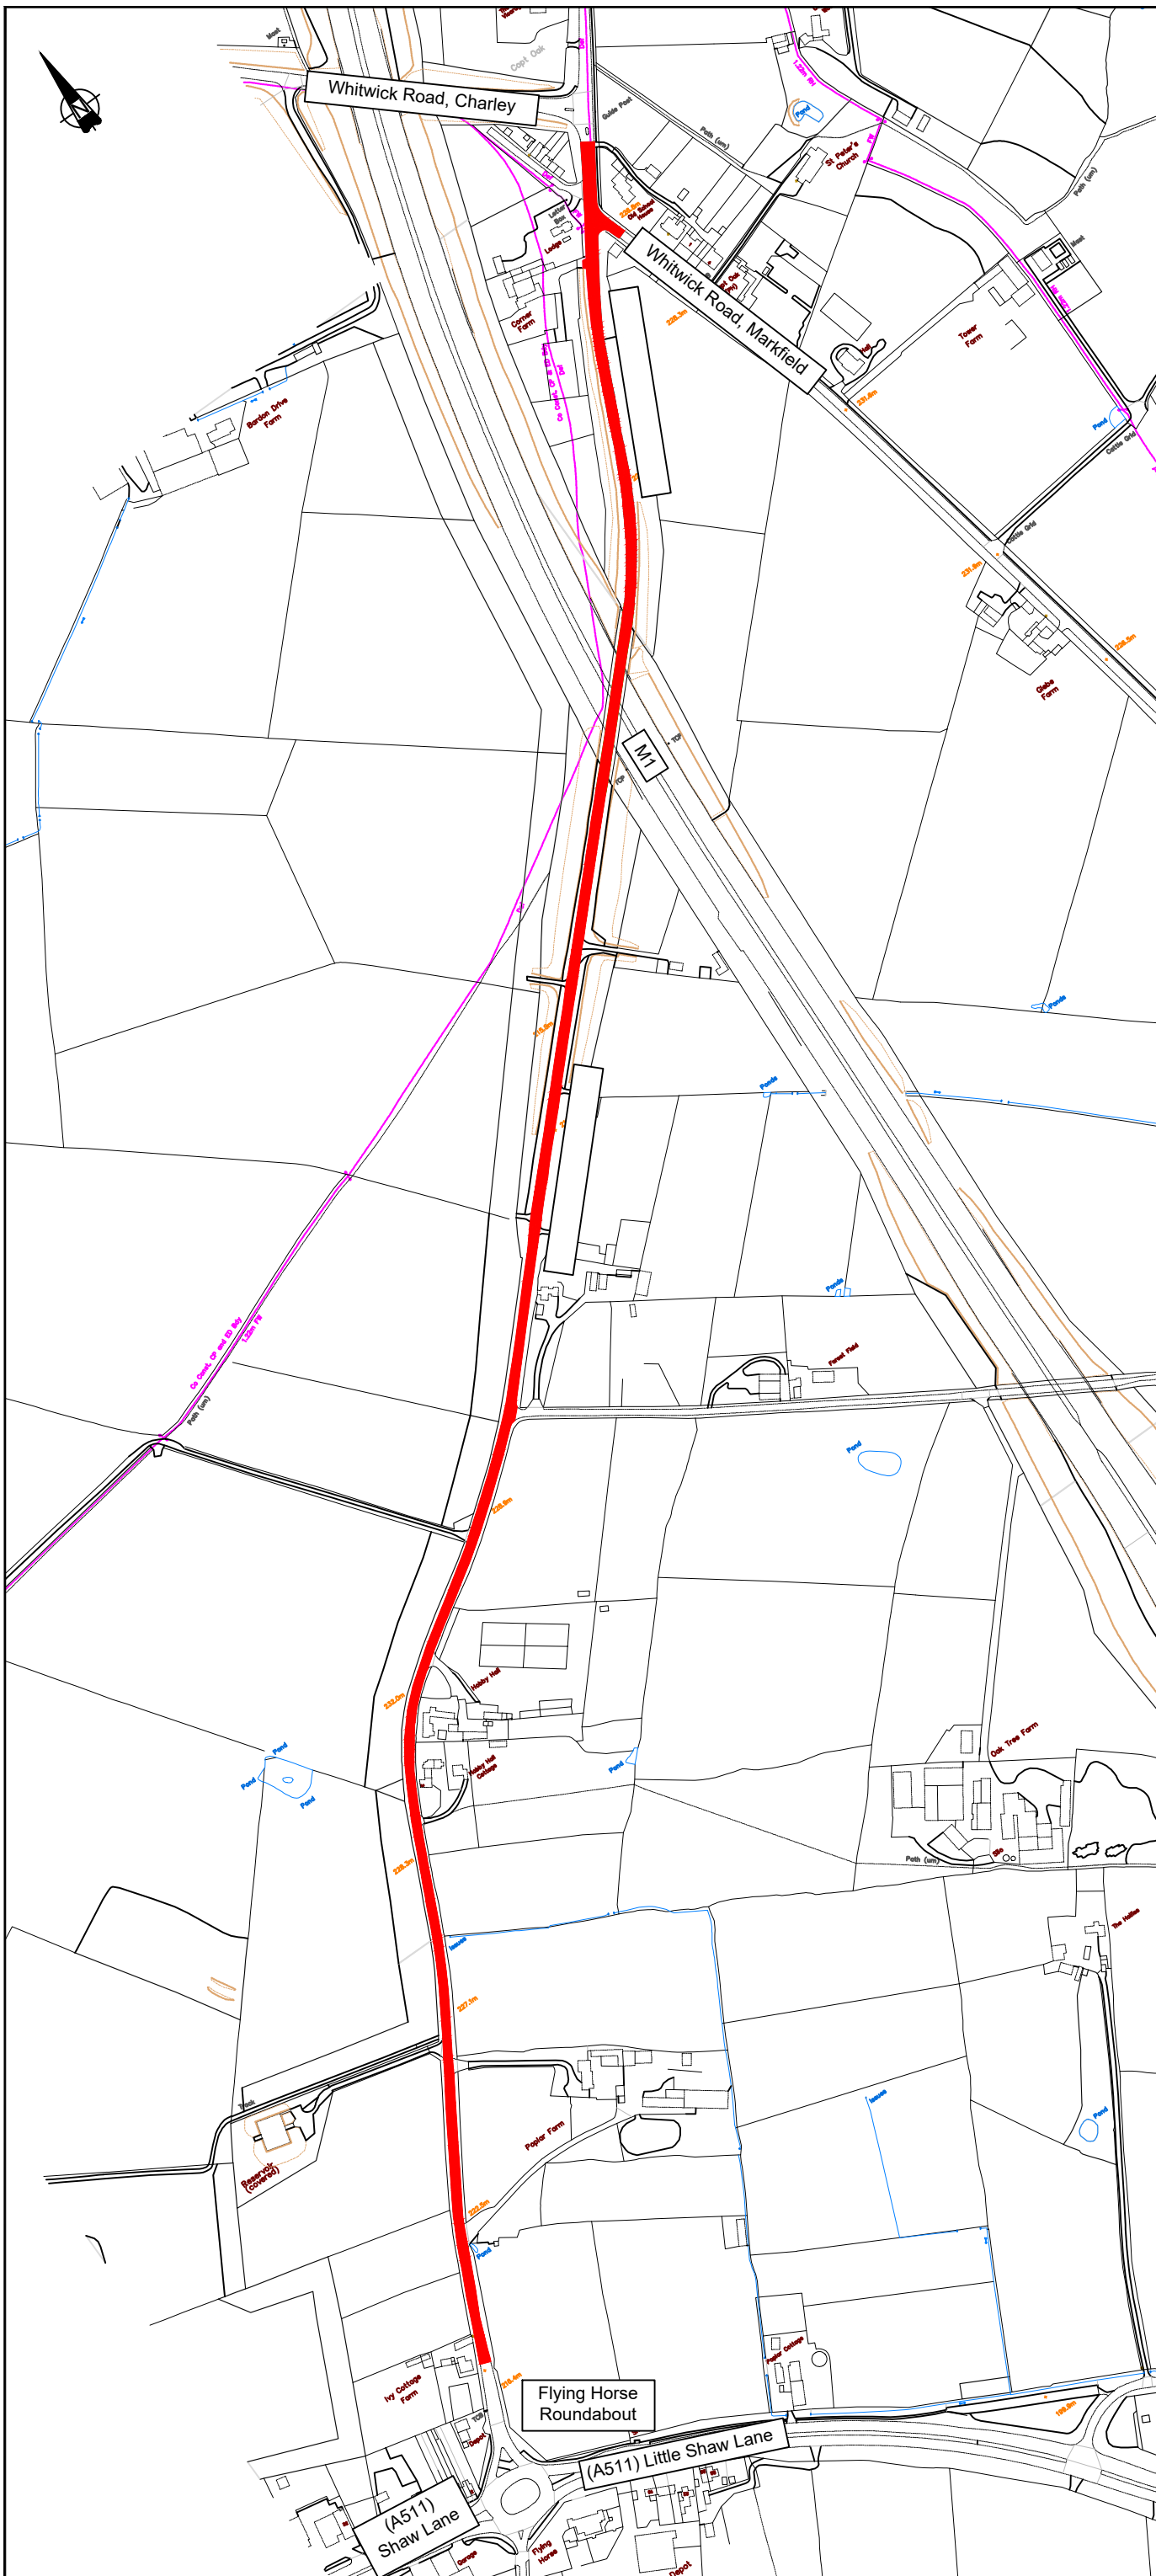

Notes:

KEY

■ Section 58 - Carriageway Surfacing Extents

Approved	Revision	By	Date	Rev



Ann Carruthers
 Director of
 Environment And Transport

County Hall * Glenfield * Leicester * LE3 8RJ
 Tel No : 0116 3050001 | Web: www.leics.gov.uk

Section 58

**Engineering Services
 Design & Delivery**

Client: **Asset Management**

Title:
**B591 Copt Oak Road & Whitwick Road,
 Markfield, Leicestershire.
 Section 58**

Scheme Ref. / Drawing No.		Revision	
CW24-007/H1/S58			
Prepared By:	F.LARTER	Scale:	N.T.S
Checked By:		Size:	A3
Approved By:		Date:	APRIL 2024