

THE LEICESTERSHIRE COUNTY COUNCIL
(VARIOUS ROADS MOWSLEY, DISTRICT OF HARBOROUGH)
(IMPOSITION OF A 20MPH AND 30MPH SPEED LIMIT) ORDER 2024

The Leicestershire County Council ("the Council") in exercise of its powers under Sections 5, 81, 82(2), 83(2) 84 and Part IV of Schedule 9 of the Road Traffic Regulation Act 1984 ("the Act") and of all other enabling powers, after consultation with the Chief Officer of Police in accordance with Part III of Schedule 9 to the Act, hereby makes the following Order:-

1. This Order may be cited as "The Leicestershire County Council (Various Roads Mowsley District of Harborough) (Imposition of a 20 mph and 30 mph Speed Limit) Order 2024"
2. The Order shall come into force on the eighth day of July 2024
3. The Leicestershire County Council (Various Roads, Parish of Mowsley) (30mph Speed Limit) Order 1993 is hereby revoked in full
4. No person shall drive any motor vehicle at a speed exceeding 20 MPH on the lengths of roads as specified in Schedule 1 to this Order.
5. No person shall drive any motor vehicle at a speed exceeding 30 MPH on the length of road as specified in Schedule 2 to this Order.
6. The plan annexed to this Order and marked drawing number TM5111/T1/1 is for identification purposes only.

SCHEDULE 1

IMPOSITION OF A 20MPH SPEED LIMIT

Leicester Road

From its junction with Main Street and Theddingworth Road to a point 53 metres west of its junction with Main Street and Theddingworth Road, Mowsley.

Theddingworth Road

From its junction with Leicester Road and Main Street, Mowsley to a point 182 metres south of its junction with Leicester Road and Main Street, Mowsley

Laughton Road

From its junction with Theddingworth Road, Mowsley to a point 110 metres east of its junction with Theddingworth Road, Mowsley

Main Street

For its entire length

Dag Lane

From its junction with Main Street and Saddington Road, Mowsley to a point 202 metres southeast of its junction with Main Street and Saddington Road, Mowsley.
Wood Lane, Tugby

Saddington Road

From its junction with Main Street and Dag Lane, Mowsley to a point 137 metres north of its junction with Main Street and Dag Lane, Mowsley.

SCHEDULE 2

IMPOSITION OF A 30MPH SPEED LIMIT

Saddington Road



From a point 137 metres north of its junction with Main Street and Dag Lane Mowsley to a point 300 metres north of its junction with Main Street and Dag Lane Mowsley.

THE COMMON SEAL of THE LEICESTERSHIRE
COUNTY COUNCIL was hereunto affixed
This twenty sixth day of June 2024
in the presence of :-

Fiona McMillan



415869

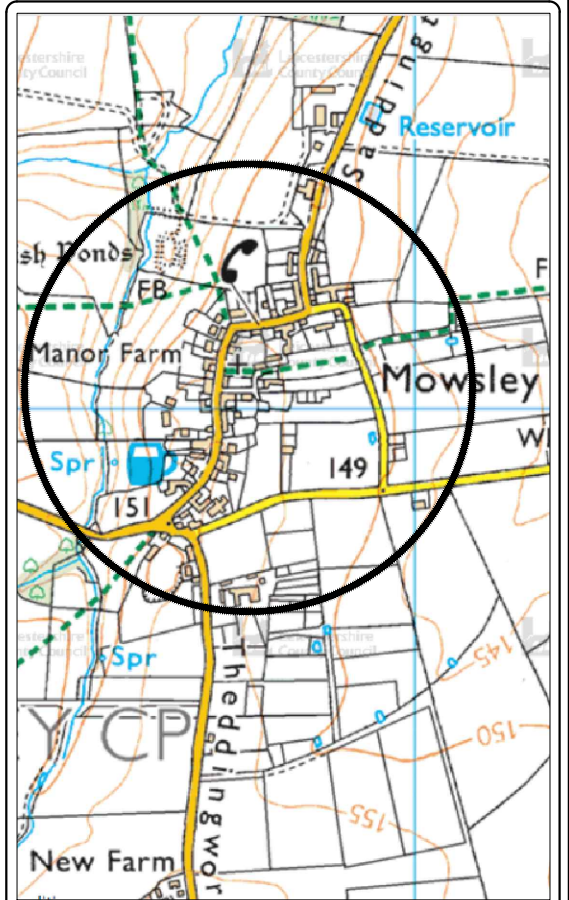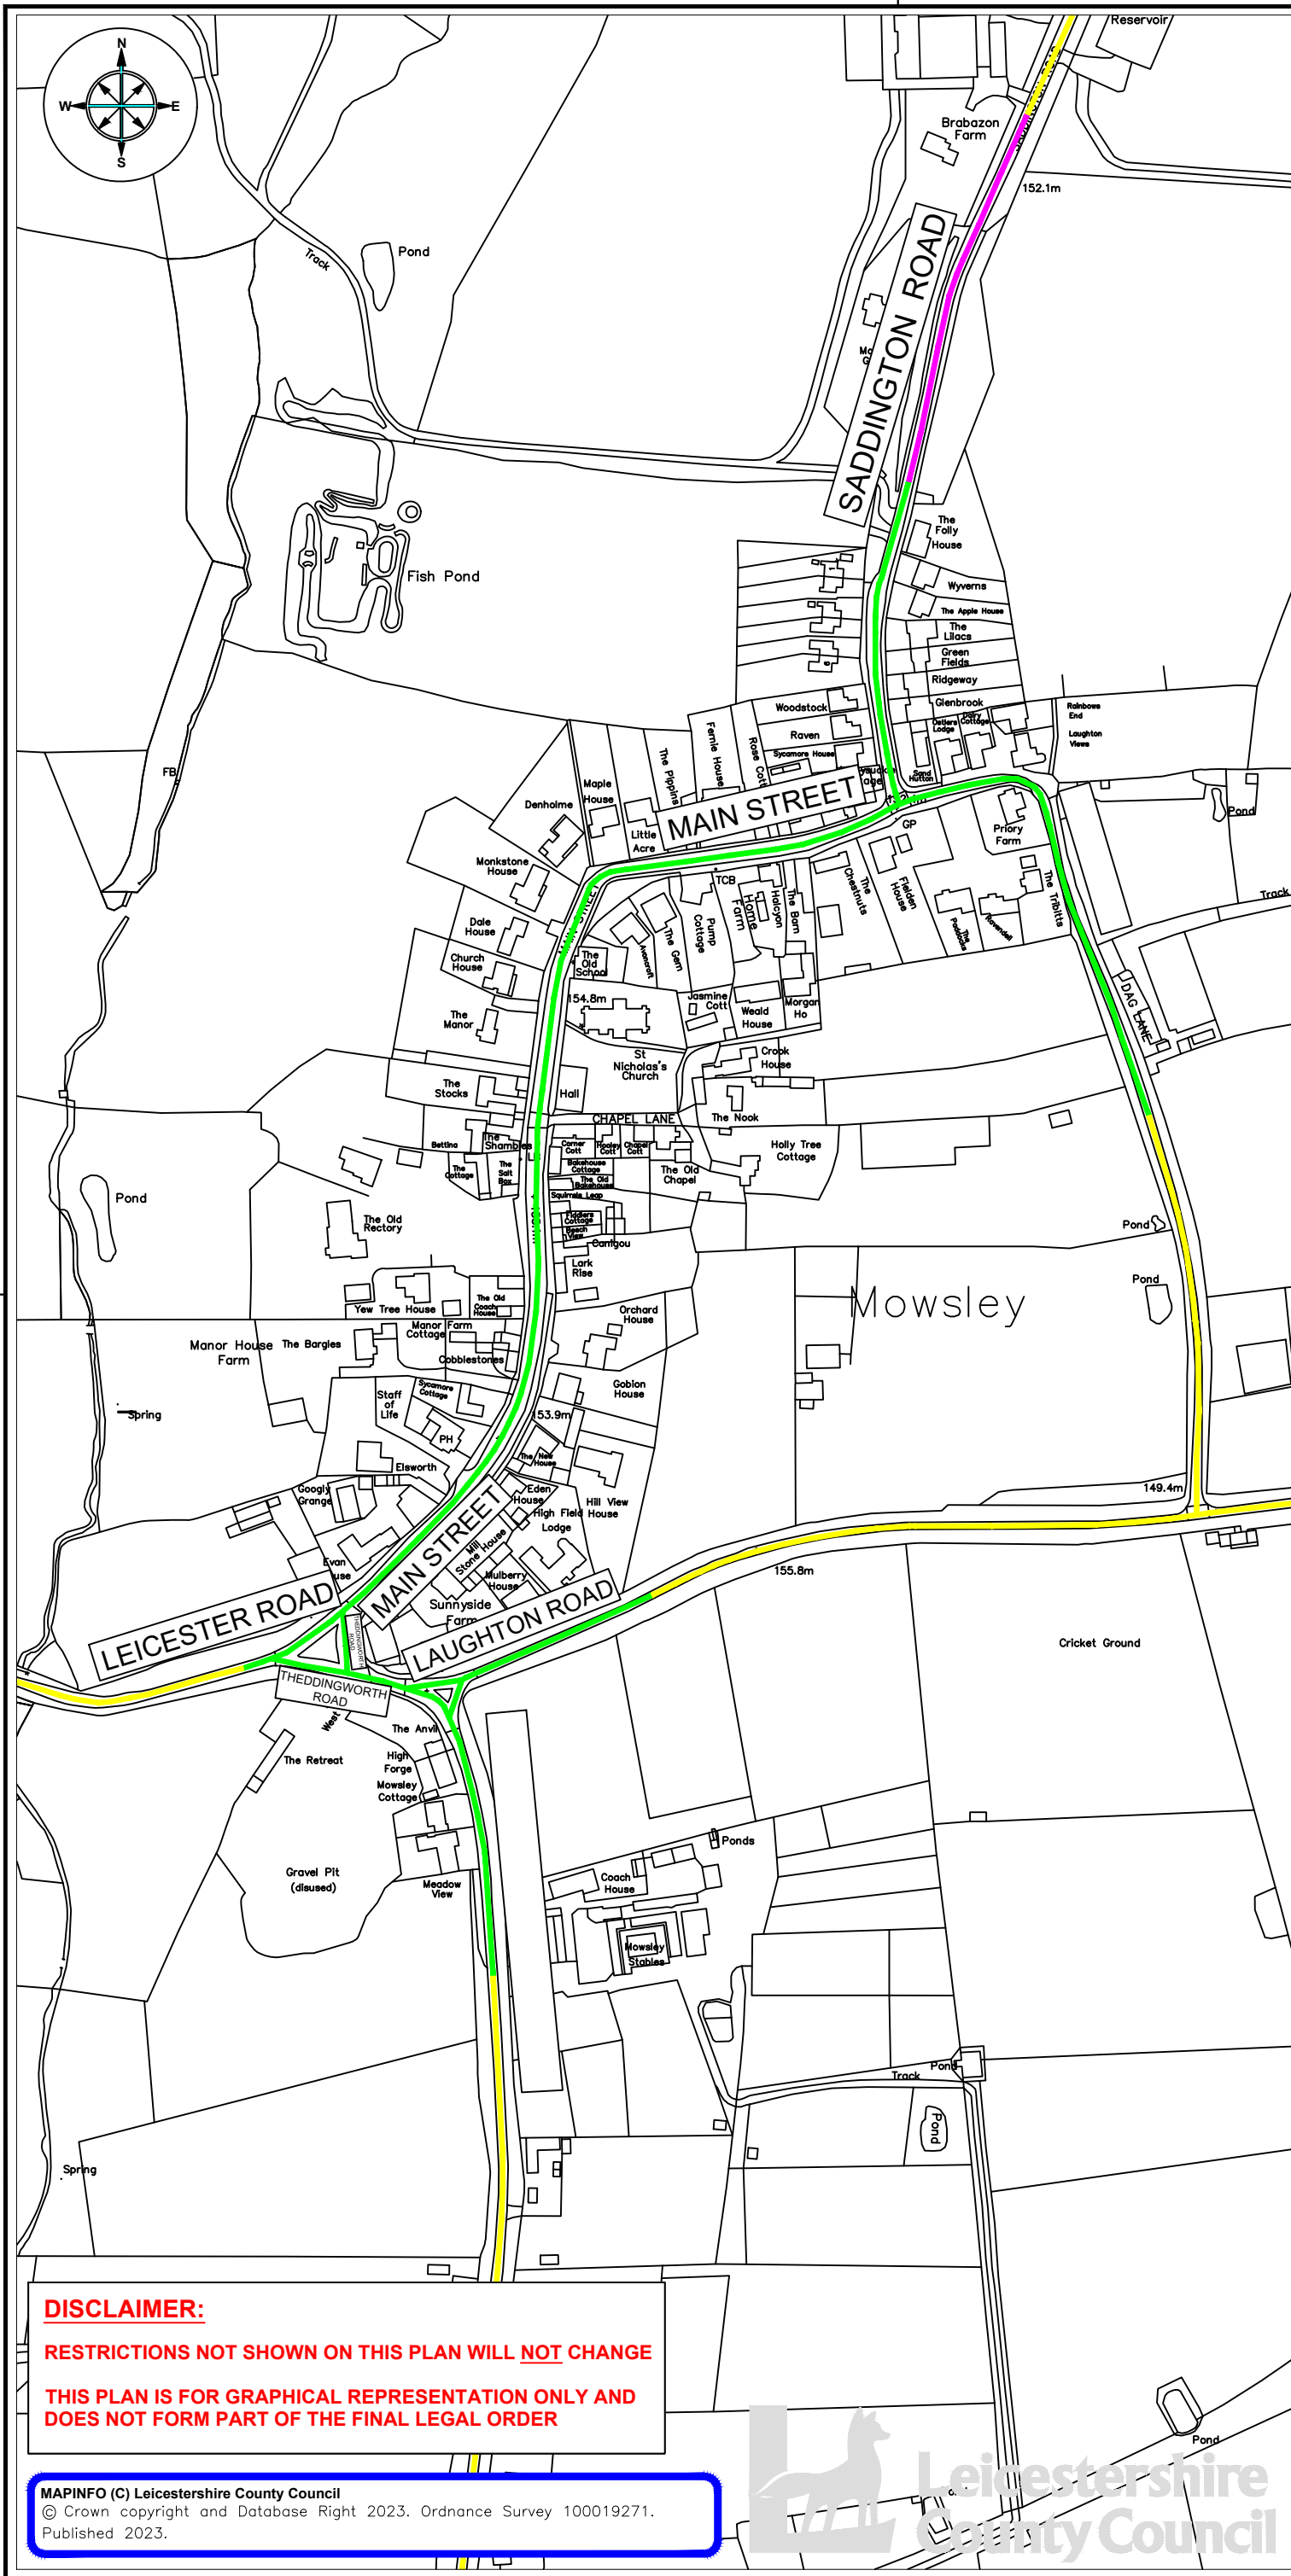

KEY

- █ PROPOSED 20MPH SPEED LIMIT
- █ EXISTING 30MPH SPEED LIMIT
- █ EXISTING NATIONAL SPEED LIMIT



**ENVIRONMENT AND
TRANSPORT DEPARTMENT**

**ANN CARRUTHERS
DIRECTOR**

**NETWORK MANAGEMENT
DEVELOPMENT & GROWTH**

**LEICESTER ROAD, THEDDINGWORTH ROAD,
LAUGHTON ROAD, MAIN STREET, DAG LANE
SADDINGTON ROAD - MOWSLEY**

**TITLE:
PROPOSED 20MPH SPEED LIMIT
&
30MPH SPEED LIMIT**

DRAWING NUMBER	SCALE
TM5111/T1/1	NTS
PREPARED BY: P SANDHU	DATE: NOV 2023
CHECKED BY: L MEASURES	SIZE: A3
APPROVED BY: Z NOVARKA	CORR. FILE:

COUNTY HALL * GLENFIELD * LEICESTER * LE3 8RJ

E.Mail address: customerservices@leics.gov.uk
Website: www.leicestershire.gov.uk

DISCLAIMER:

RESTRICTIONS NOT SHOWN ON THIS PLAN WILL NOT CHANGE
**THIS PLAN IS FOR GRAPHICAL REPRESENTATION ONLY AND
DOES NOT FORM PART OF THE FINAL LEGAL ORDER**

MAPINFO (C) Leicestershire County Council
© Crown copyright and Database Right 2023. Ordnance Survey 100019271.
Published 2023.

