

All Statutory Undertakers
with apparatus in Leicestershire

Date: 11th July 2024
My Ref: 485815
Contact: Tim Patel
Phone: 0116 305 0001
Online: <https://www.leicestershire.gov.uk/contact-information>

LEICESTERSHIRE COUNTY COUNCIL

NEW ROADS AND STREET WORKS ACT 1991

DEPARTMENT OF ENVIRONMENT & TRANSPORT

NOTICE TO UNDERTAKERS – SECTION 58

THIS IS A NOTICE, NOT A SEARCH

The LEICESTERSHIRE COUNTY COUNCIL by its Director of Environment and Transport, acting in virtue of the powers vested in the Council as Highway Authority, hereby gives 3 months advance notice under Section 58 of the Act of its intention to execute substantial road works in accordance with the accompanying plan.

Subject to the exemptions in the Act and Regulations under it, no street works may be executed for a period of 36 months from the completion of the works described without the consent of the said Leicestershire County Council. Should such street works be planned you are requested to contact the above-named officer to discuss how the works can best be co-ordinated.

1. Scheme Title: Station Road, Ratby
2. Description of works: Carriageway Resurfacing
3. Highway and route number: Ratby Lane, Kirby Muxloe. Station Road, Main Street, Ratby
4. USRN(s): 2801779, 17401964 and 17400802
5. Grid Reference: E: 451161 , N: 305739
6. Terminal points of site:
(Refer to enclosed plan for location and extents of works)
E: 451315, N: 306143 – Main Street Ratby (North Eastern extents)
E: 451161, N: 305739 – Main Street, Ratby (South Eastern extents)
E: 451161, N: 305739 – Station Road, Ratby (North Western extents)
E: 452041, N: 305125 – Station Road, Ratby (South Eastern extents)
E: 452041, N: 305125 – Ratby Lane, Kirby Muxloe (Ratby Lane, Kirby Muxloe North Western extents)
E: 452241, N: 304975 – Ratby Lane, Kirby Muxloe (South Eastern extents)

Continued ...

Environment and Transport Department
Leicestershire County Council, County Hall, Glenfield. Leicestershire LE3 8RJ
Telephone: 0116 305 0001
Online: <https://www.leicestershire.gov.uk/contact-information>

Director, Ann Carruthers

www.leicestershire.gov.uk

7. Programmed start date: 15th February 2025
8. Programmed completion date: 26th February 2025
9. Address for reference: Co-op Food Ratby, Old Bakery Cl, Ratby, Leicester LE6 0HF


Yours faithfully,

Tim Patel
Assistant Engineer (Highways Control)

Environment and Transport Department
Leicestershire County Council, County Hall, Glenfield. Leicestershire LE3 8RJ
Telephone: 0116 305 0001
Online: <https://www.leicestershire.gov.uk/contact-information>

Director, Ann Carruthers

www.leicestershire.gov.uk

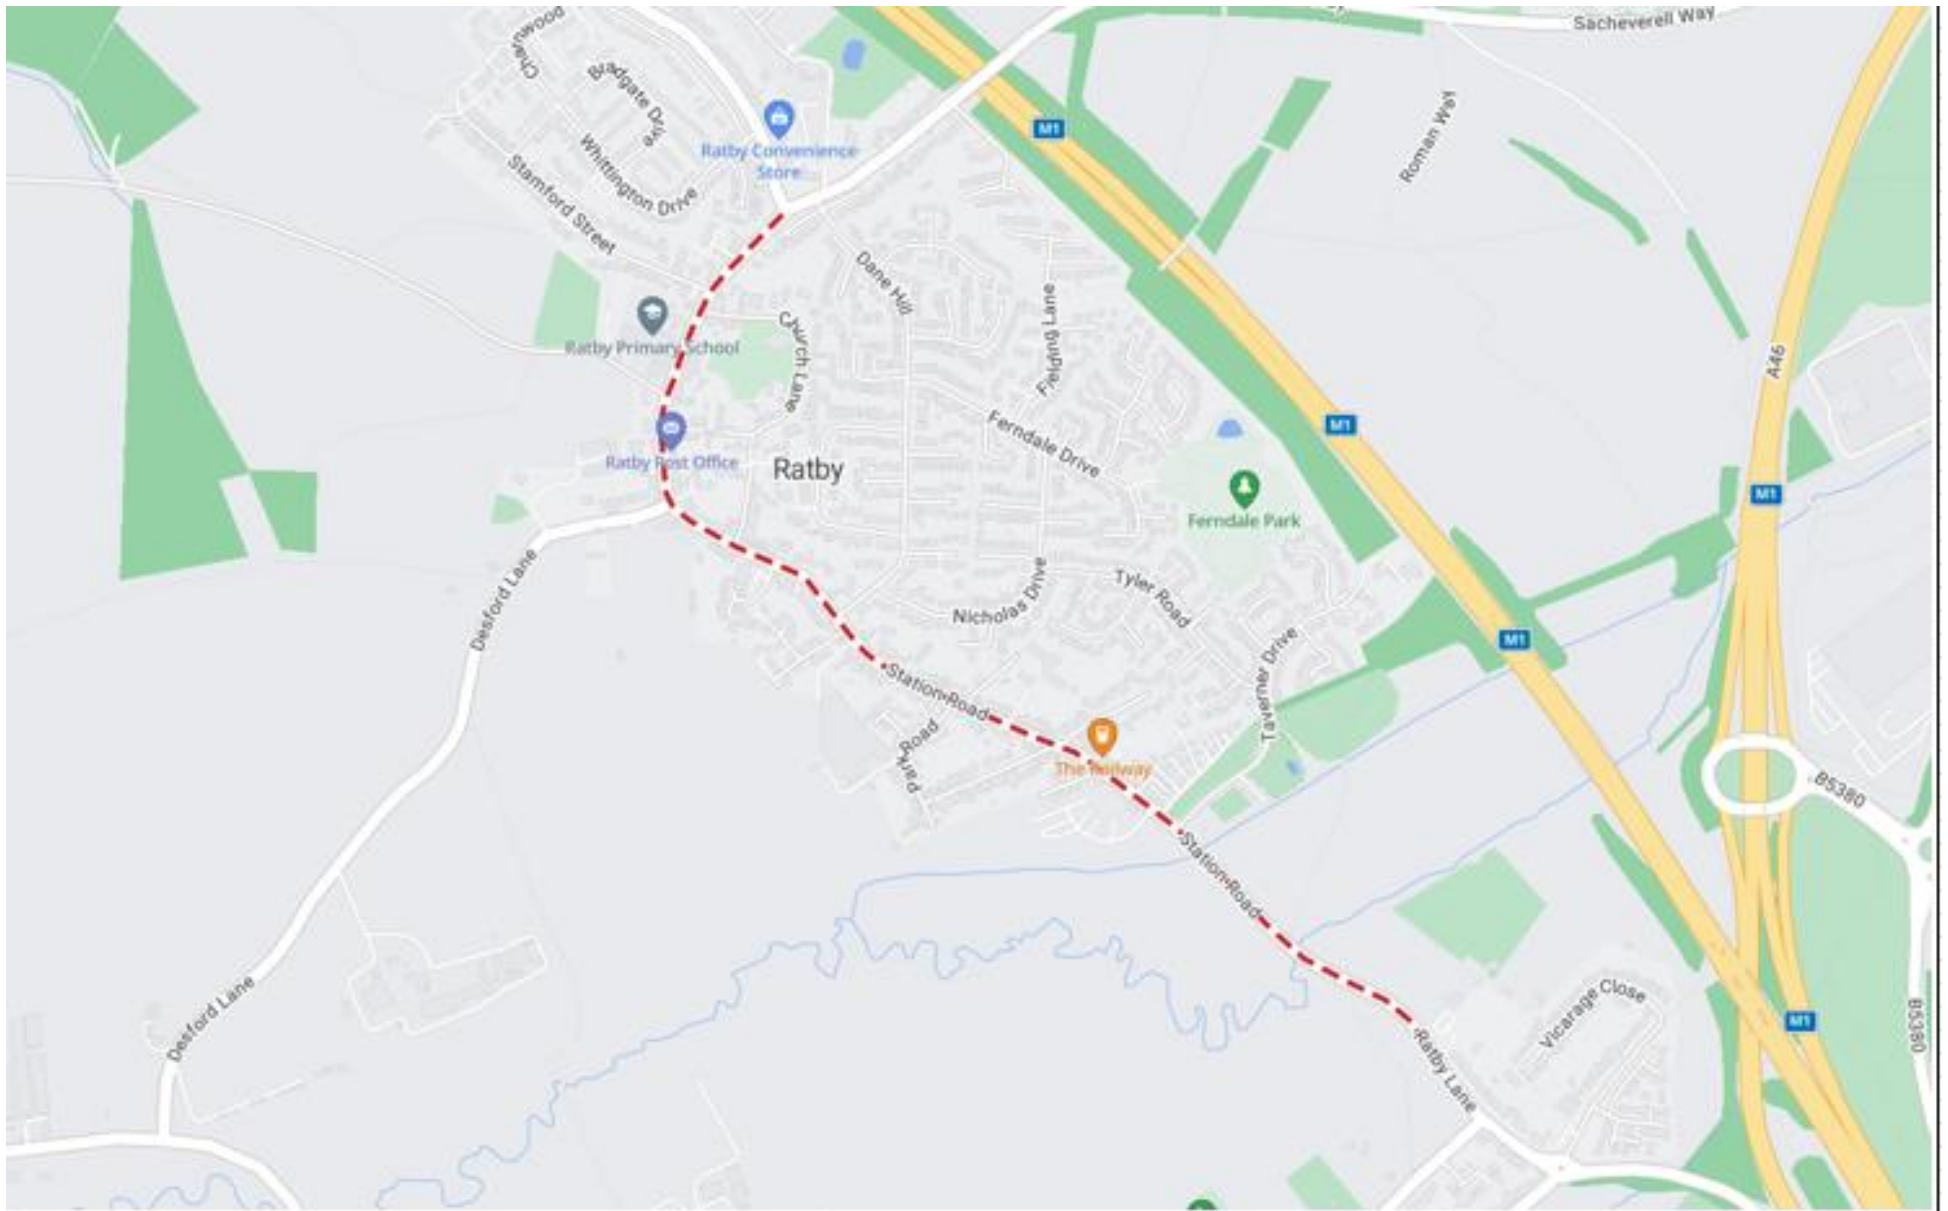

Contains Ordnance Survey data © Crown Copyright and database right 2017
© Crown Copyright and database rights 2017 Ordnance Survey 0100019271.
You are permitted to use this data solely to enable you to respond to or interact with, the
organisation that provided you with the data. You are not permitted to copy, sub-licence,
distribute or sell any of this data to third parties in any form.
DRAWING NOT TO SCALE



**Ratby Lane, Kirby Muxloe
Station Road and Main Street, Ratby
15th - 26th February 2025**

