

All Statutory Undertakers  
with apparatus in Leicestershire

Date: 12<sup>th</sup> July 2024  
My Ref: 649134  
Contact: Tim Patel  
Phone: 0116 305 0001  
Online: <https://www.leicestershire.gov.uk/contact-information>

**LEICESTERSHIRE COUNTY COUNCIL**

**NEW ROADS AND STREET WORKS ACT 1991**

**DEPARTMENT OF ENVIRONMENT & TRANSPORT**

**NOTICE TO UNDERTAKERS – SECTION 58**

**THIS IS A NOTICE, NOT A SEARCH**

The LEICESTERSHIRE COUNTY COUNCIL by its Director of Environment and Transport, acting in virtue of the powers vested in the Council as Highway Authority, hereby gives 3 months advance notice under Section 58 of the Act of its intention to execute substantial road works in accordance with the accompanying plan.

Subject to the exemptions in the Act and Regulations under it, no street works may be executed for a period of 36 months from the completion of the works described without the consent of the said Leicestershire County Council. Should such street works be planned you are requested to contact the above-named officer to discuss how the works can best be co-ordinated.

1. Scheme Title: Stoughton Road, Oadby
2. Description of works: Carriageway Resurfacing
3. Highway and route number: Stoughton Road, New Street, Gartree Road, The Yews, Stoughton Close, Woodfield Road, Manor Road Ext.
4. USRN(s): 29200461, 29200601, 29200599, 29200703, 29200422, 29200624.
5. Grid Reference: E: 462720 , N: 301188
6. Terminal points of site:  
(Refer to enclosed plan for location and extents of works)  
E: 462496, N: 300575 – New Street (Southern Extent)  
E: 462496, N: 300848 – New Street (Northern Extents)  
E: 462496, N: 300848 – Stoughton Road (Southern Extent)  
E: 463070, N: 301995 – Stoughton Road (Northern Extent)  
E: 462551, N: 300916 – Stoughton Close (Eastern Extent)  
E: 462515, N: 300930 – Stoughton Close (Northern Extent)

Continued ...

Environment and Transport Department  
Leicestershire County Council, County Hall, Glenfield. Leicestershire LE3 8RJ  
Telephone: 0116 305 0001  
Online: <https://www.leicestershire.gov.uk/contact-information>

Director, Ann Carruthers

[www.leicestershire.gov.uk](http://www.leicestershire.gov.uk)

E: 462649, N: 301080 Woodfield (Eastern Extent)  
E: 462626, N: 301097 Woodfield (Western Extent)  
E: 462865, N: 301363 Manor Road Ext. (Eastern Extent)  
E: 462843, N: 301378 Manor Road Ext. (Western Extent)  
E: 462537, N: 300773 The Yews (Eastern Extent)  
E: 462502, N: 300774 The Yews (Western Extent)

7. Programmed start date: 15<sup>th</sup> July 2024
8. Programmed completion date: 2<sup>nd</sup> August 2024
9. Address for reference: Launde Primary School, New Street, Oadby, Leicester. LE2 4LJ


Yours faithfully,

Tim Patel  
Assistant Engineer  
(Highway Control)

Environment and Transport Department  
Leicestershire County Council, County Hall, Glenfield. Leicestershire LE3 8RJ  
Telephone: 0116 305 0001  
Online: <https://www.leicestershire.gov.uk/contact-information>

Director, Ann Carruthers

[www.leicestershire.gov.uk](http://www.leicestershire.gov.uk)

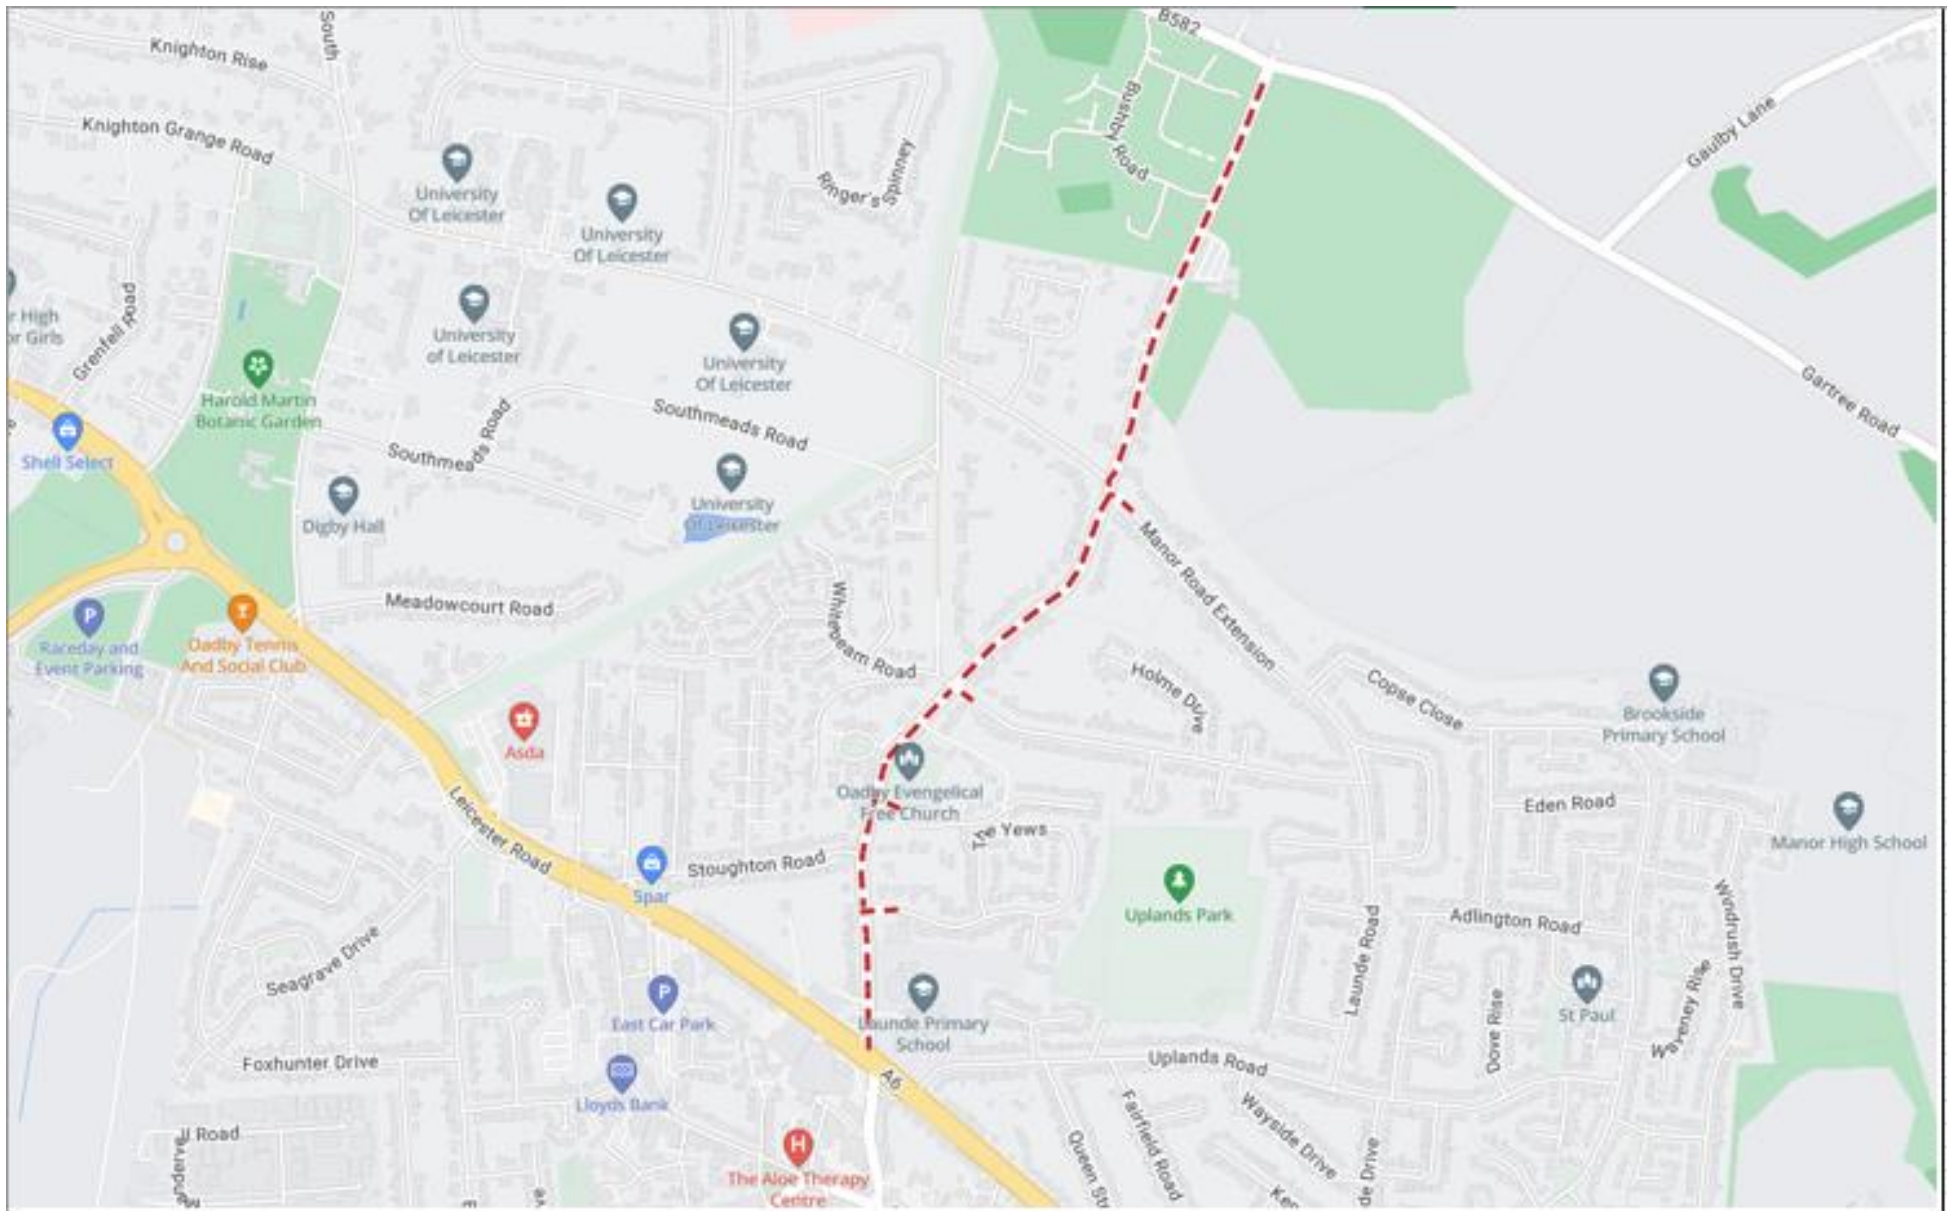

Contains Ordnance Survey data © Crown Copyright and database right 2017  
 © Crown Copyright and database rights 2017 Ordnance Survey 0100019271.  
 You are permitted to use this data solely to enable you to respond to or interact with,  
 the organisation that provided you with the data. You are not permitted to copy, sub-licence,  
 distribute or sell any of this data to third parties in any form.  
**DRAWING NOT TO SCALE**



**New Street and Stoughton Road, Oadby**  
**16th August 2024**

