


Drawing is Indicative Only

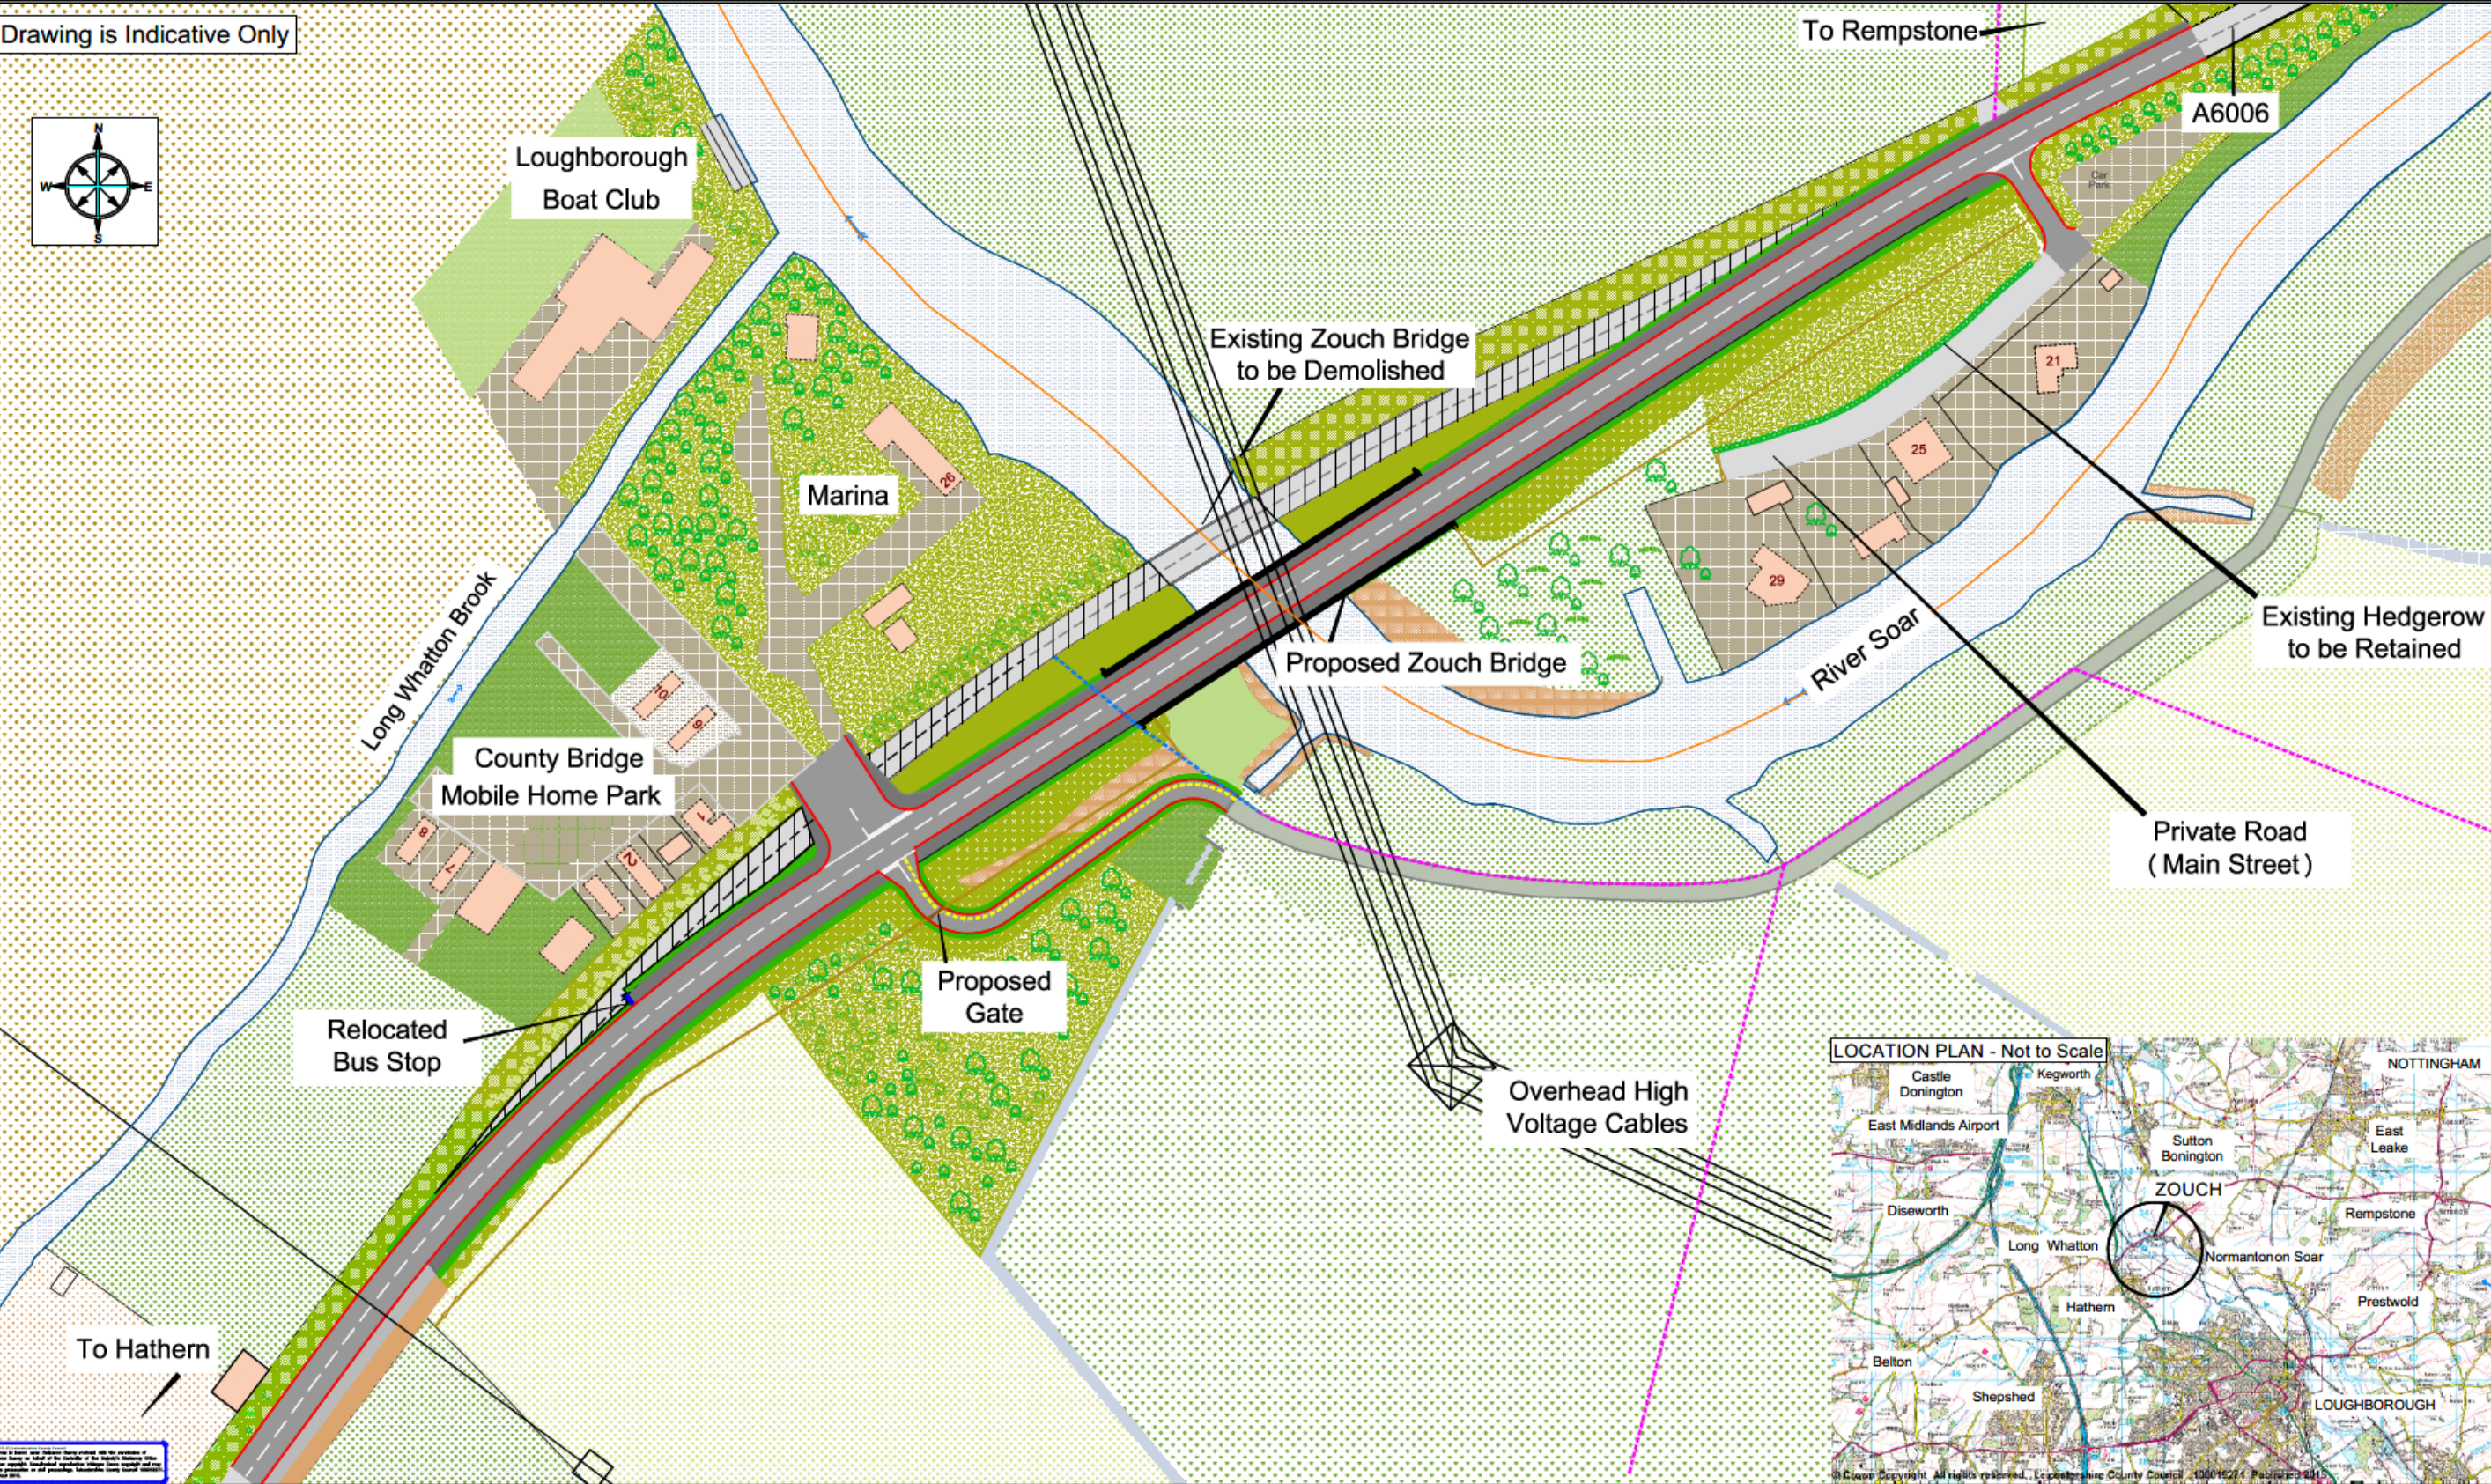

**KEY:**

	Existing bridge and road alignment.		Proposed road alignment.		Proposed grass verge.		Bridge parapet.
	Existing carriageway to be taken up and landscaped		Proposed shared use footway / shared use footway/cycleway.		Proposed embankment / landscaped area.		Leicestershire / Nottinghamshire border.
	Existing Footpath		New Footpath route.		Existing Footpath Route to be diverted		Proposed Fencing

**Leicestershire County Council**

**ENVIRONMENT AND TRANSPORT DEPARTMENT**

**ANN CARRUTHERS DIRECTOR**

**LEICESTERSHIRE HIGHWAYS**

**CLIENT:**

**TITLE:** LEICESTERSHIRE A6006 ZOUCH ROAD ZOUCH BRIDGE REPLACEMENT GENERAL ARRANGEMENT

**DRAWING NUMBER:** MC0303/Z1/40/1 **SCALE:** NOT TO SCALE

**PREPARED BY:** S WOODWARD **DATE:** 07/10/2015

**CHECKED BY:** B WATSON-EVANS **SIZE:** A0

**APPROVED BY:** C WATSON-FIELD **CONR. FILE:**

**AUTOCAD PROJECT DIR:** S:\Projects\15\150303\150303\_Z1\40\1\150303\_Z1\_40\_1.dwg

**AUTOCAD FILENAME:** 150303\_Z1\_40\_1.dwg

COUNTY HALL \* GLENFIELD \* LEICESTER \* LE13 8JL  
 Tel No : 0116 3050001 Direct Dial : 0116 305\*\*\*\*  
 www.leics.gov.uk