

THE LEICESTERSHIRE COUNTY COUNCIL
(MERIDIAN WAY, THE DISTRICT OF BLABY)
CONSOLIDATION ORDER 2022 (MERIDIAN WAY, THORPE ASTLEY)
(AMENDMENT 8) ORDER 202

THE LEICESTERSHIRE COUNTY COUNCIL hereby gives notice that it proposes to make an Order under Sections 1, 2, 4, 5, 19, 32, 35, 45, 46, 47, 49 and Part IV of Schedule 9 of the Road Traffic Regulation Act 1984 (“the Act”), and of all other enabling powers, and after consultation with the Chief Officer of Police in accordance with Part III of Schedule 9 to the Act, the effect of which will be:

To impose No Waiting at Any Time Restrictions from Meridian Way to Superstore and Public House, Thorpe Astley.

A copy of the proposed Order, together with a plan illustrating the proposals and an explanatory statement giving the Council's reasons for proposing to make the Order may be inspected during normal office hours at my offices, Room 200, County Hall, Glenfield, Leicester LE3 8RA, at the offices of Blaby District Council, Council Offices, Desford Road, Narborough, Leicester LE19 2EP or on the Notice Board of Braunstone Town Council.



Documents can also be viewed online at <https://www.leicestershire.gov.uk/roads-and-travel/cars-and-parking/traffic-management-consultations> from 23rd September 2024.

Objections to the proposals, specifying the grounds on which they are made, should be sent in writing to the undersigned by not later than 14th October 2024, quoting reference KJ/HTWMT/5809. Alternatively, objections can be emailed to kevin.jukes@leics.gov.uk or via the online comment form which may be accessed via the link above. If you require alternative formats of this Notice, including larger print or braille, please contact Leicestershire County Council on (0116) 305 0001.

Dated: 23rd September 2024

Lauren Haslam, Director of Law and Governance, Leicestershire County Council, County Hall, Glenfield, Leicester LE3 8RA

- Proposed No Waiting at Any Time Restrictions
- Existing No Waiting at Any Time Restrictions
- Existing No Waiting at Any Time Restrictions on private land

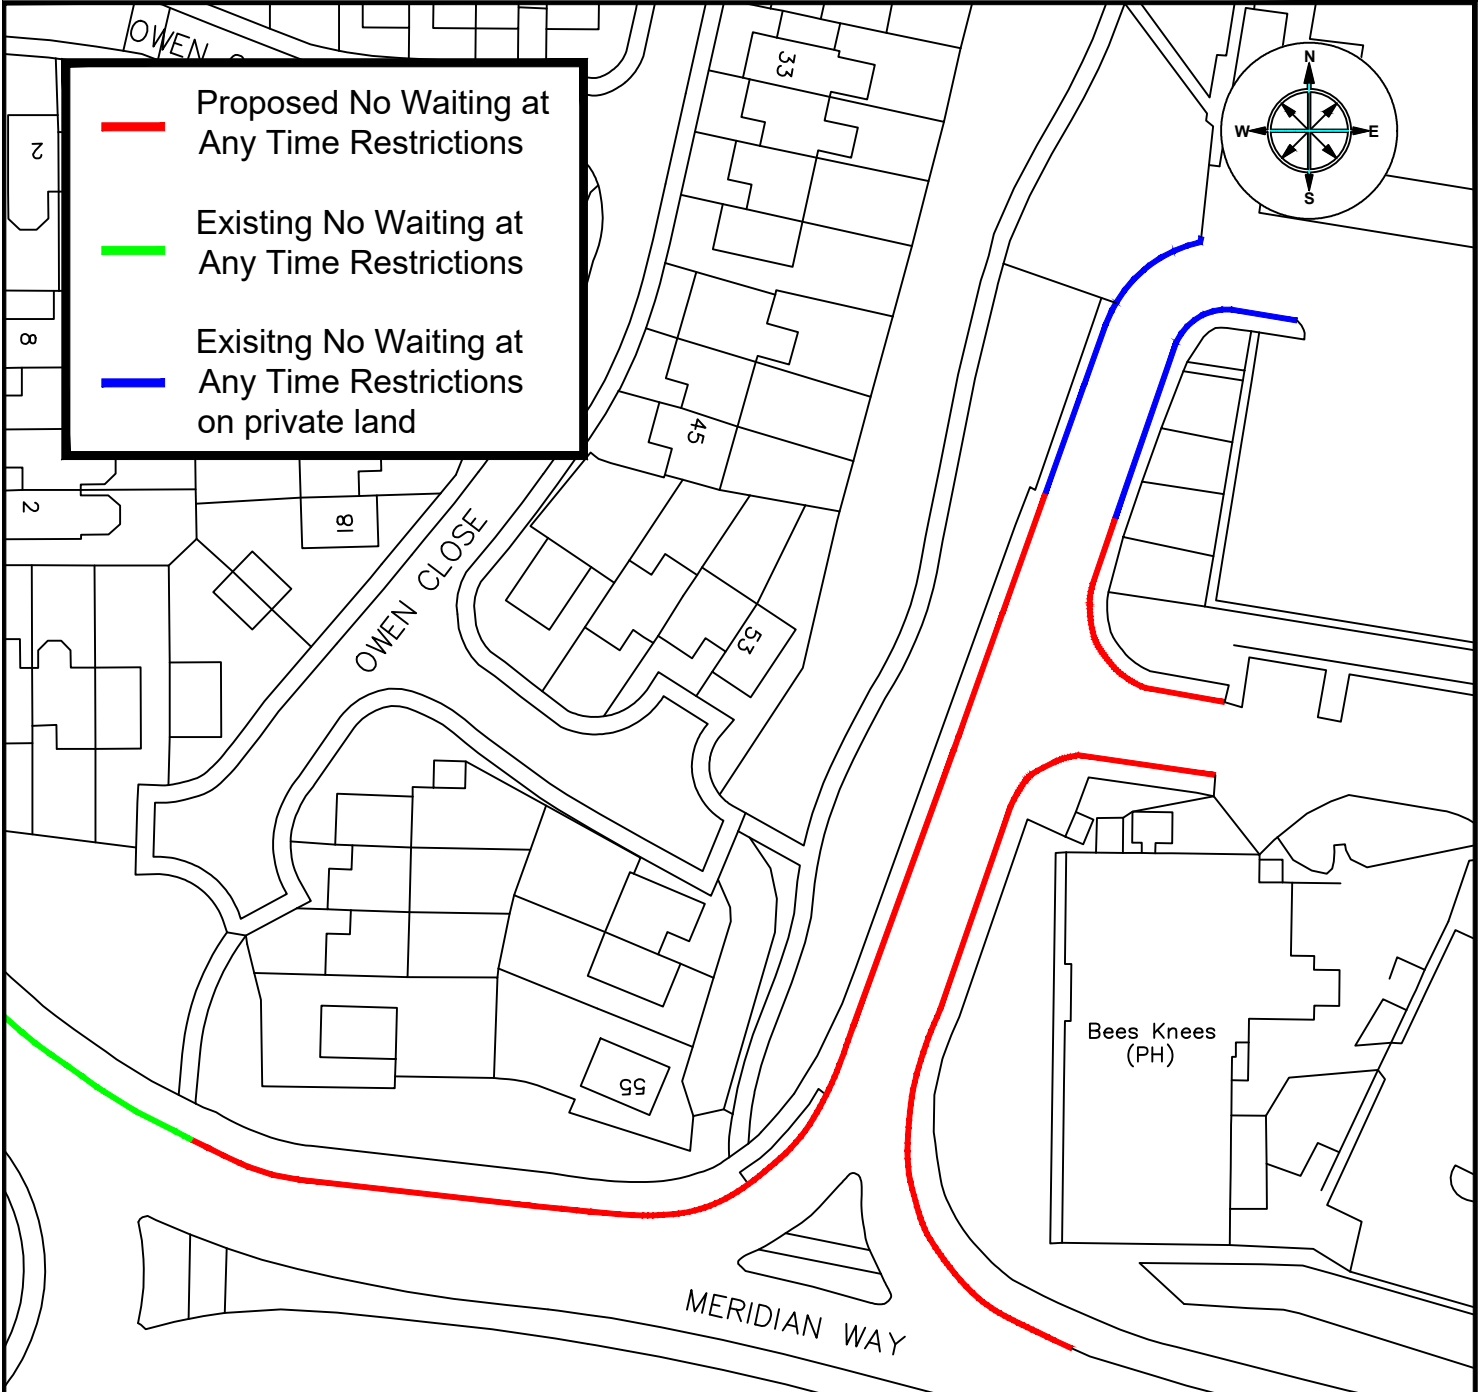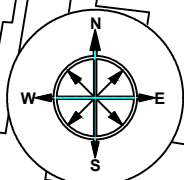

DISCLAIMER:
 RESTRICTIONS NOT SHOWN ON THIS PLAN WILL NOT CHANGE
 THIS PLAN IS FOR GRAPHICAL REPRESENTATION ONLY AND DOES NOT FORM PART OF THE FINAL LEGAL ORDER

MAPINFO (C) Leicestershire County Council
 © Crown copyright and Database Right 2024. Ordnance Survey 100019271.
 Published 2024.



Leicestershire County Council

ENVIRONMENT AND TRANSPORT DEPARTMENT

ANN CARRUTHERS DIRECTOR

NETWORK MANGEMENT DEVELOPMENT & GROWTH

FROM MERIDIAN WAY TO SUPERSTORE AND PUBLIC HOUSE, THORPE ASTLEY


TITLE:
PROPOSED NO WAITING AT ANY TIME RESTRICTIONS FROM MERIDIAN WAY TO SUPERSTORE AND PUBLIC HOUSE - CONSULTATION PLAN

DRAWING NUMBER
TM5050/T1/1

PREPARED BY: J KING
 CHECKED BY: J WHAILING
 APPROVED BY: G NEAT

COUNTY HALL * GLENFIELD * LEICESTER * LE3 8RJ Tel: 0116 2323232 * 0116 3050001 * Fax * 0116 3050006

Email address: customerservices@leics.gov.uk

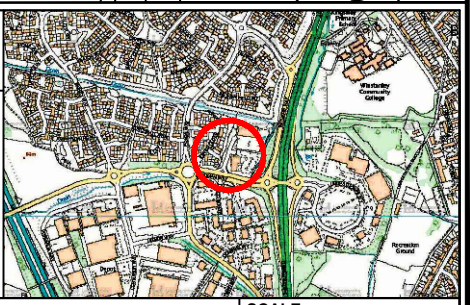

SCALE
NTS

DATE: SEP 2024
 SIZE: A4

Website: www.leicestershire.gov.uk

STATEMENT OF REASONS

DISTRICT OF BLABY

**FROM MERIDIAN WAY TO SUPERSTORE AND PUBLIC HOUSE,
THORPE ASTLEY**

PROPOSED NO WAITING AT ANY TIME RESTRICTIONS

Leicestershire County Council proposes to introduce No Waiting at Any Time Restrictions (Double Yellow Lines) to prohibit obstructive parking and improve the flow of traffic between Meridian Way and the Aldi Supermarket in Thorpe Astley.

The aim of these restrictions is to ensure the safe access and egress for all road users accessing the Aldi Supermarket and the Bees Knees PH on Meridian Way.

The above proposed Traffic Regulation Order is funded by Aldi.

THE LEICESTERSHIRE COUNTY COUNCIL
(MERIDIAN WAY, THE DISTRICT OF BLABY)
CONSOLIDATION ORDER 2022 (MERIDIAN WAY, THORPE ASTLEY)
(AMENDMENT 8) ORDER 202

The Leicestershire County Council ("the Council") in exercise of its powers under Sections 1, 2, 4, 5, 19, 32, 35, 45, 46, 47, 49 and Part IV of Schedule 9 of the Road Traffic Regulation Act 1984 ("the Act") as amended, and of all other enabling powers and after consultation with the Chief Officer of Police in accordance with Part III of Schedule 9 of the Act hereby makes the following Order:-


1. This Order shall come into operation on <<INSERT DATE>> and may be cited as the "Leicestershire County Council, (Meridian Way, The District of Blaby) Consolidation Order 2022 (Meridian Way, Thorpe Astley) (Amendment 8) Order 202"
2. The "Leicestershire County Council (District of Blaby) Consolidation Order 2022" is hereby amended by the plan(s) specified in the First Schedule to this Order and with the inclusion of the plan(s) specified in the Second Schedule, attached hereto.

FIRST SCHEDULE
Plan(s) to be amended

JD85 - Braunstone

SECOND SCHEDULE
New Plan(s)

JD85 - Braunstone

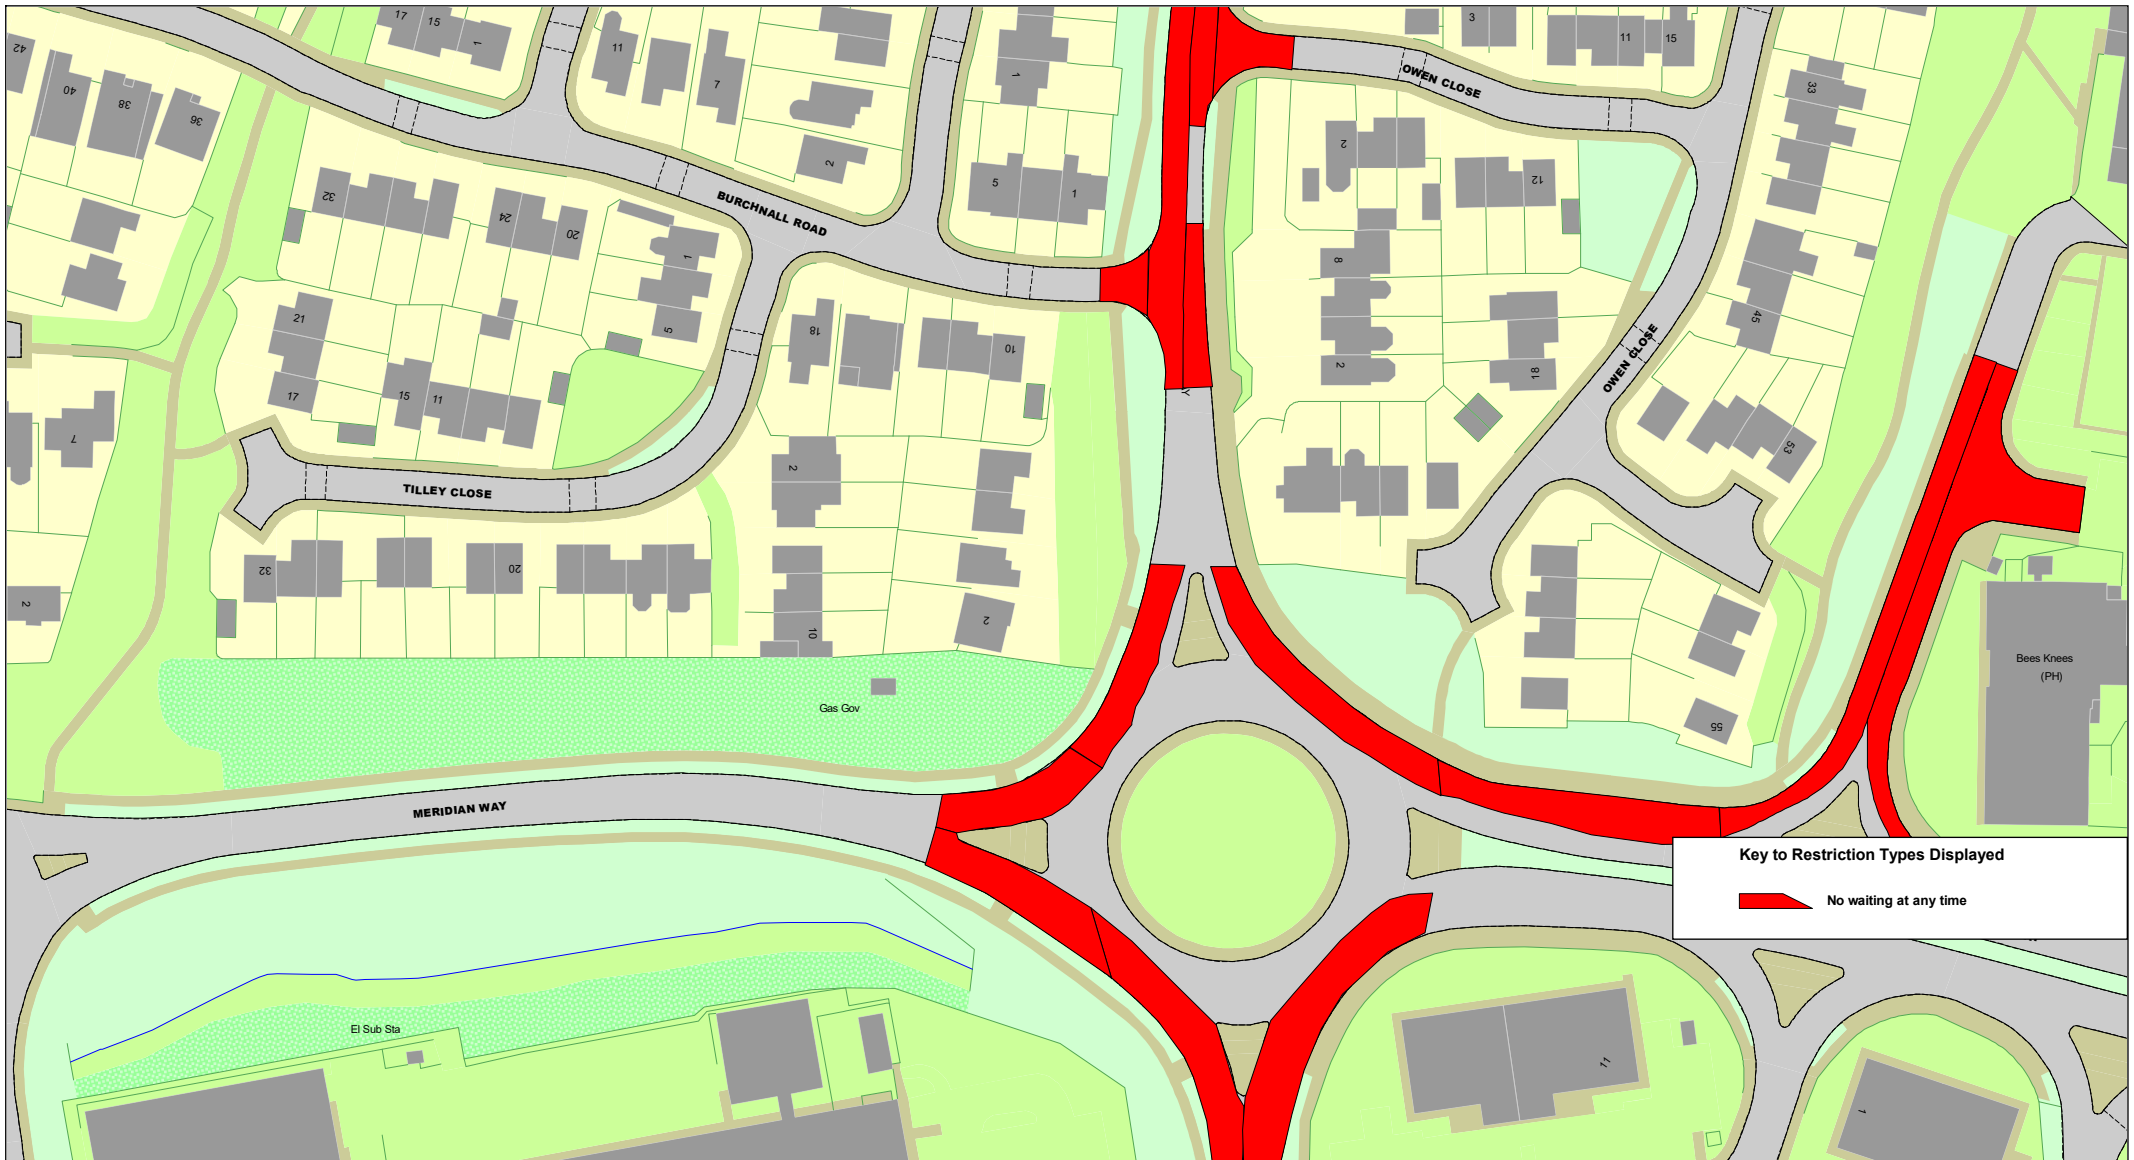

Tile Ref: JD85

© Crown copyright. All rights reserved
 Leicestershire County Council
 Licence No. 100019271 2024

SCALE	1 : 1250
DATE	04/09/2024
DRAWING No.	
DRAWN BY	