

THE LEICESTERSHIRE COUNTY COUNCIL
(VARIOUS ROADS, HUNGARTON, DISTRICT OF HARBOROUGH)
(IMPOSITION OF 20MPH SPEED LIMIT) ORDER 2024

The Leicestershire County Council ("the Council") in exercise of its powers under Sections 5, 84 and Part IV of Schedule 9 of the Road Traffic Regulation Act 1984 ("the Act") and of all other enabling powers and after consultation with the chief officer of police in accordance with Part III of Schedule 9 to the Act and Regulation 23 of the Local Authorities Traffic Order (Procedure) England and Wales Regulations 1996, hereby makes the following Order:-

1. This Order may be cited as "The Leicestershire County Council (Various Roads, Hungarton, District of Harborough) (Imposition of 20mph Speed Limit) Order 2024."
2. The Order shall come into force on the seventh day of October 2024
3. The Order specified in Schedule 1 to this Order is hereby revoked in full.
4. No person shall drive any motor vehicle at a speed exceeding 20 MPH on the lengths of roads as specified in Schedule 2 to this Order.
5. The plan annexed to this Order and marked drawing number TM5137/T1/1 is for identification purposes only.

SCHEDULE 1

REVOCATION IN FULL

The Leicestershire County Council (Various Streets, Parish of Hungarton) (30 mph Speed Limit)
Order 1984

SCHEDULE 2

IMPOSITION OF 20 MPH SPEED LIMIT

Barley Leas

From its junction with Main Street, Hungarton to a point 176 metres south of its junction with Main Street, Hungarton

Main Street

From a point 73 metres northwest of its junction with Townend, Hungarton to its junction with Baggrave Hall Road, Hungarton

Church Lane

For its entire length



Townend

For its entire length

THE COMMON SEAL of THE LEICESTERSHIRE)
COUNTY COUNCIL was hereunto affixed)
This twenty-sixth day of September 2024)
in the presence of :-)



416237

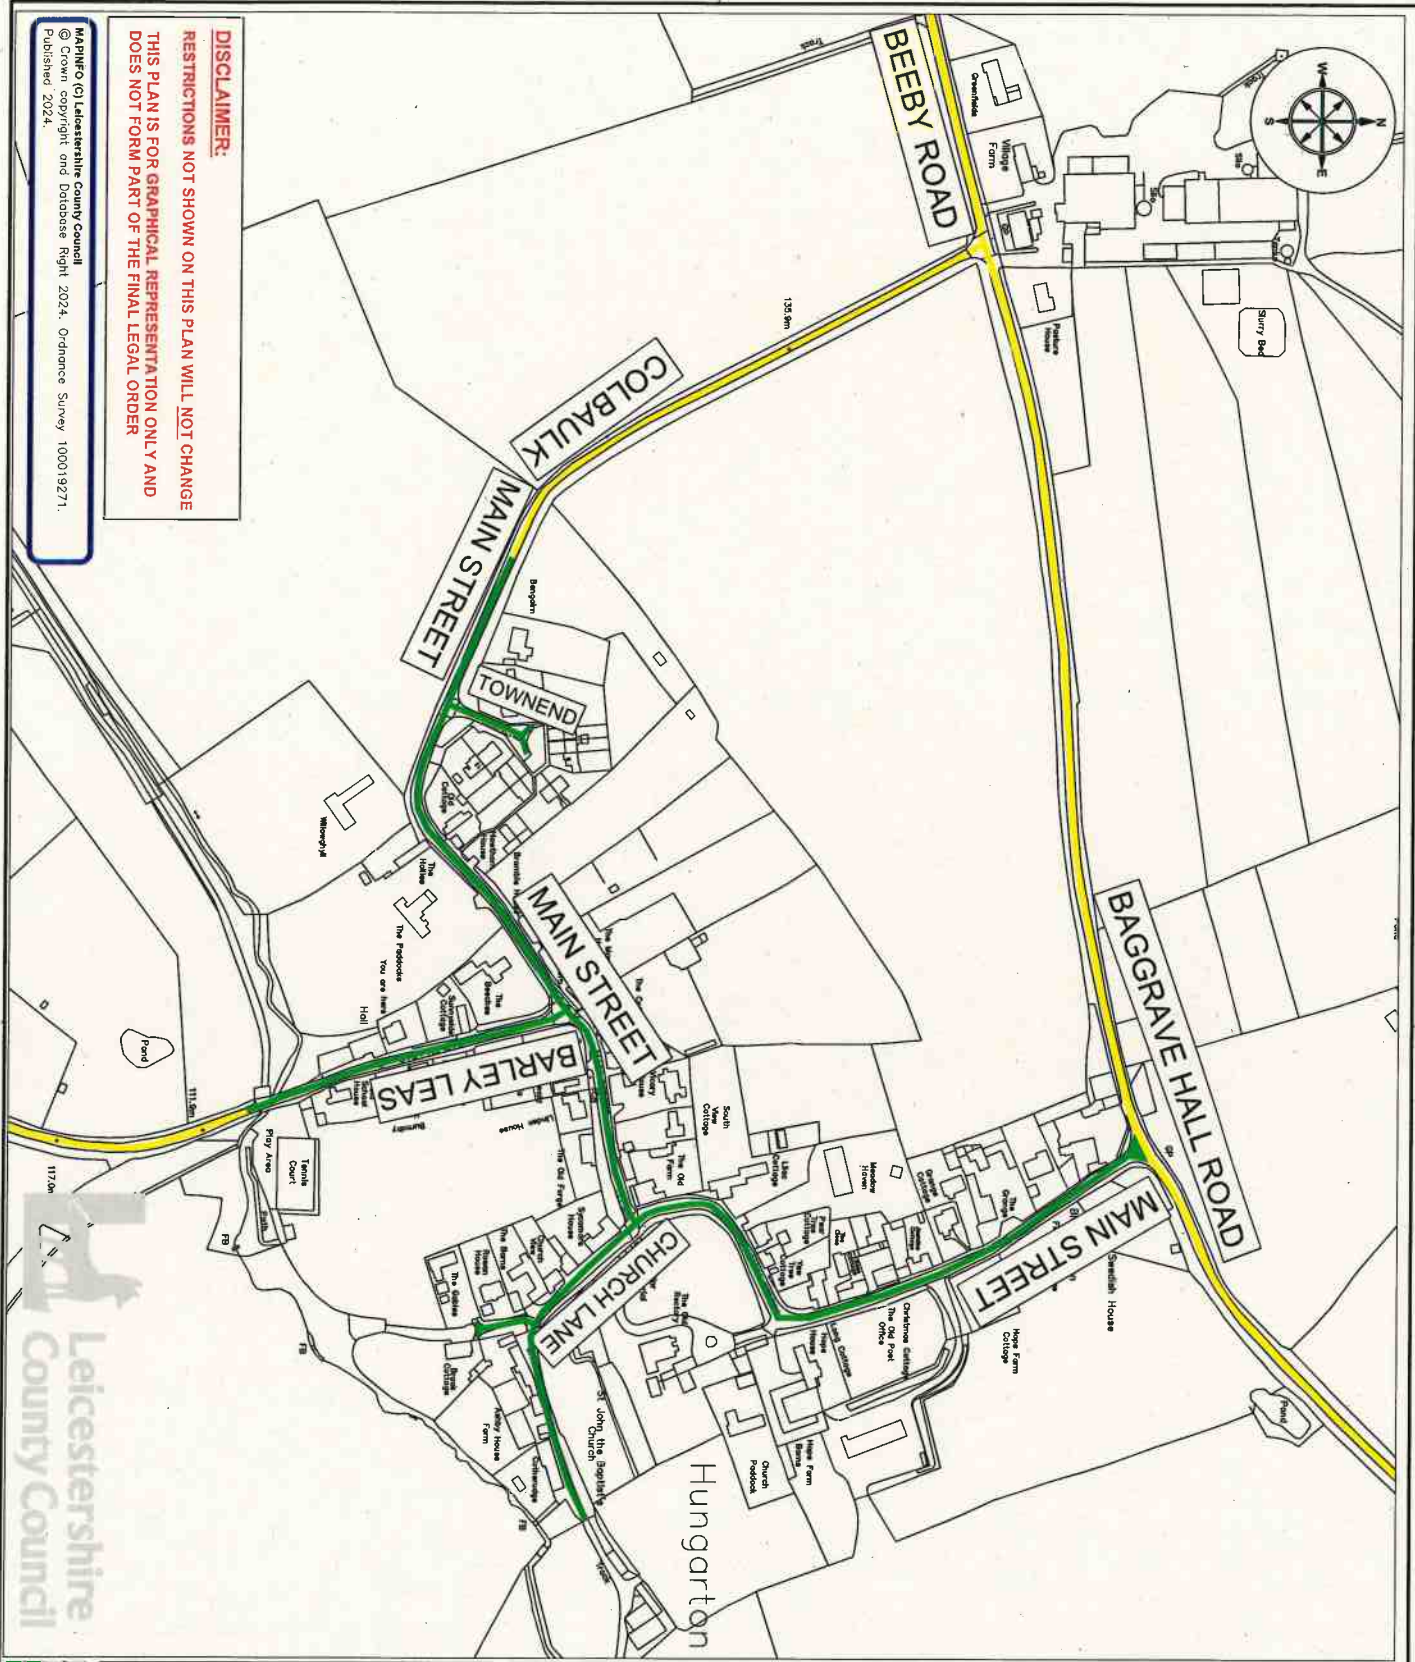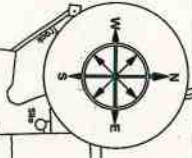

DISCLAIMER:
 RESTRICTIONS NOT SHOWN ON THIS PLAN WILL NOT CHANGE
 THIS PLAN IS FOR GRAPHICAL REPRESENTATION ONLY AND
 DOES NOT FORM PART OF THE FINAL LEGAL ORDER

MAPINFO (C) Leicestershire County Council
 © Crown copyright and Database Right 2024. Ordinance Survey 100019271.
 Published 2024.

Leicestershire
 County Council



KEY

- PROPOSED 20MPH SPEED LIMIT
- EXISTING NATIONAL SPEED LIMIT



ENVIRONMENT AND
 TRANSPORT DEPARTMENT

ANN CARRUTHERS
 DIRECTOR

**NETWORK MANAGEMENT
 DEVELOPMENT & GROWTH**
 MAIN STREET, TOWNEND, BARLEY LEAS
 CHURCH LANE - HUNGARTON

TITLE:
 PROPOSED 20MPH SPEED LIMIT

DRAWING NUMBER	SCALE
TM5137/1/1	NTS
PREPARED BY: P SANDHU	DATE: APRIL 2024
CHECKED BY: L MEASURES	SIZE: A3
APPROVED BY: Z MORISAWA	COORD. FILE:

COUNTY HALL - GLENFIELD - LEICESTER - LE3 0ST
 Tel: 01163 080001 - Fax: 0116 306006
 E-Mail address: customerservices@leics.gov.uk
 Website: www.leicestershire.gov.uk