

THE LEICESTERSHIRE COUNTY COUNCIL
(BOROUGH OF HINCKLEY AND BOSWORTH) CONSOLIDATION ORDER 2022
(CHURCH WALK, HINCKLEY) (AMENDMENT 20) ORDER 202

THE LEICESTERSHIRE COUNTY COUNCIL hereby gives notice that it proposes to make an Order under Sections 1, 2, 4, 5, 19, 32, 35, 45, 46, 47, 49 and Part IV of Schedule 9 of the Road Traffic Regulation Act 1984 (“the Act”), and of all other enabling powers, and after consultation with the Chief Officer of Police in accordance with Part III of Schedule 9 to the Act, the effect of which will be:

To impose a Restricted Parking Zone (No Waiting and Loading at any time) on parts of Church Walk, Hinckley

A copy of the proposed Order, together with a plan illustrating the proposals and an explanatory statement giving the Council's reasons for proposing to make the Order may be inspected during normal office hours at my offices, Room 200, County Hall, Glenfield, Leicester LE3 8RA, at the offices of Hinckley and Bosworth Borough Council, Hinckley Hub, Rugby Road, Hinckley LE10 0FR.


Documents can also be viewed online at <https://www.leicestershire.gov.uk/roads-and-travel/cars-and-parking/traffic-management-consultations> from 9th October 2024.

Objections to the proposals, specifying the grounds on which they are made, should be sent in writing to the undersigned by not later than 30th October 2024, quoting reference KJ/HTWMT/5823. Alternatively, objections can be emailed to kevin.jukes@leics.gov.uk or via the online comment form which may be accessed via the link above. If you require alternative formats of this Notice, including larger print or braille, please contact Leicestershire County Council on (0116) 305 0001.

Dated: 9th October 2024




Lauren Haslam, Director of Law and Governance, Leicestershire County Council, County Hall, Glenfield, Leicester LE3 8RA

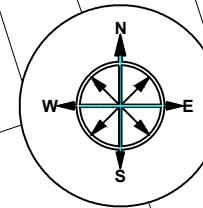Castle Street




Rising Bollard

Key:

-  Existing Loading Bay Marking
-  Restricted parking zone (no waiting and no loading at anytime)
-  Existing Road Markings to be removed.

This is an update to the legal order only - no changes will be made on site.

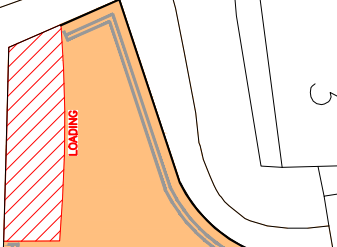

Church Walk

Car Park




Leicestershire County Council

DISCLAIMER:

RESTRICTIONS NOT SHOWN ON THIS PLAN WILL NOT CHANGE

THIS PLAN IS FOR GRAPHICAL REPRESENTATION ONLY AND DOES NOT FORM PART OF THE FINAL LEGAL ORDER

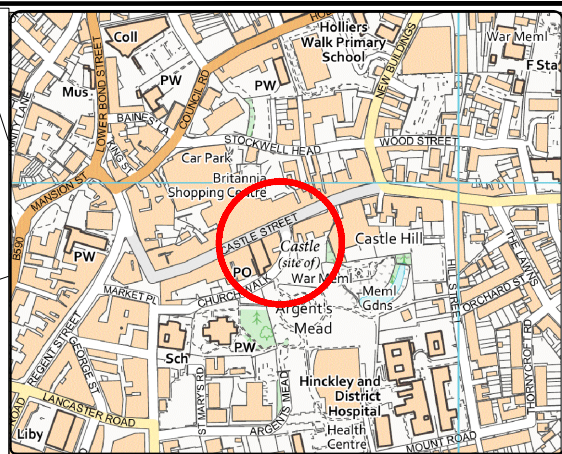

ENVIRONMENT AND TRANSPORT DEPARTMENT

ANN CARRUTHERS DIRECTOR

NETWORK & MANAGEMENT DEVELOPMENT & GROWTH

CHURCH WALK, HINCKLEY

TITLE:
PROPOSED WAITING RESTRICTIONS TRO CONSULTATION PLAN

DRAWING NUMBER	SCALE
TMD.054/T1/1	NTS
PREPARED BY: C MACLAUCHLAN	DATE: SEPT 2024
CHECKED BY: F JONES	SIZE: A4
APPROVED BY: A HUGHES	

COUNTY HALL * GLENFIELD * LEICESTER * LE3 8ST

Tel:0116 3050001 * Fax: 0116 3050006

E.Mail address: customerservices@leics.gov.uk
 Website: www.leicestershire.gov.uk

MAPINFO (C) Leicestershire County Council
 c Crown copyright and Database Right 2024. Ordnance Survey 100019271.
 Published 2024.

LEICESTERSHIRE COUNTY COUNCIL

TMD.054 – CHURCH WALK, HINCKLEY

PROPOSED RESTRICTED PARKING ZONE - NO LOADING - EXCEPT IN SIGNED BAY

STATEMENT OF REASONS

Leicestershire County Council is proposing a restricted parking zone on behalf of Hinckley and Bosworth Borough Council.

The proposals are to replace the existing no waiting at any time restrictions on Church Walk approximately 135m from the junction with Station Road up to the end of Church Walk.

It is proposed that a restricted parking zone, with no loading except in signed bay to be implemented on Church Walk, Hinckley. The loading bay at the end of Church Walk to remain with times of operation remaining unchanged and allowing Loading only for 30-minute, no return within 30 minutes.

The proposals are required due to alterations made to the physical highway layout and to ensure road users are aware of the restrictions in place.

THE LEICESTERSHIRE COUNTY COUNCIL
(BOROUGH OF HINCKLEY AND BOSWORTH) CONSOLIDATION ORDER 2022
(CHURCH WALK, HINCKLEY) (AMENDMENT 20) ORDER 202

The Leicestershire County Council ("the Council") in exercise of its powers under Sections 1, 2, 4, 5, 19, 32, 35, 45, 46, 47, 49 and Part IV of Schedule 9 of the Road Traffic Regulation Act 1984 ("the Act") as amended, and of all other enabling powers and after consultation with the Chief Officer of Police in accordance with Part III of Schedule 9 of the Act hereby makes the following Order:-


1. This Order shall come into operation on <<INSERT DATE>> and may be cited as the "Leicestershire County Council (Borough of Hinckley and Bosworth) Consolidation Order 2022 (Church Walk, Hinckley) (Amendment 20) Order 202"
2. The "Leicestershire County Council (Borough of Hinckley and Bosworth) Consolidation Order 2022" is hereby amended by the plan(s) specified in the First Schedule to this Order and with the inclusion of the plan(s) specified in the Second Schedule, attached hereto.

FIRST SCHEDULE
Plan(s) to be amended

KU51 – Hinckley
KV51 – Hinckley

SECOND SCHEDULE
New Plan(s)

KU51 – Hinckley
KV51 – Hinckley

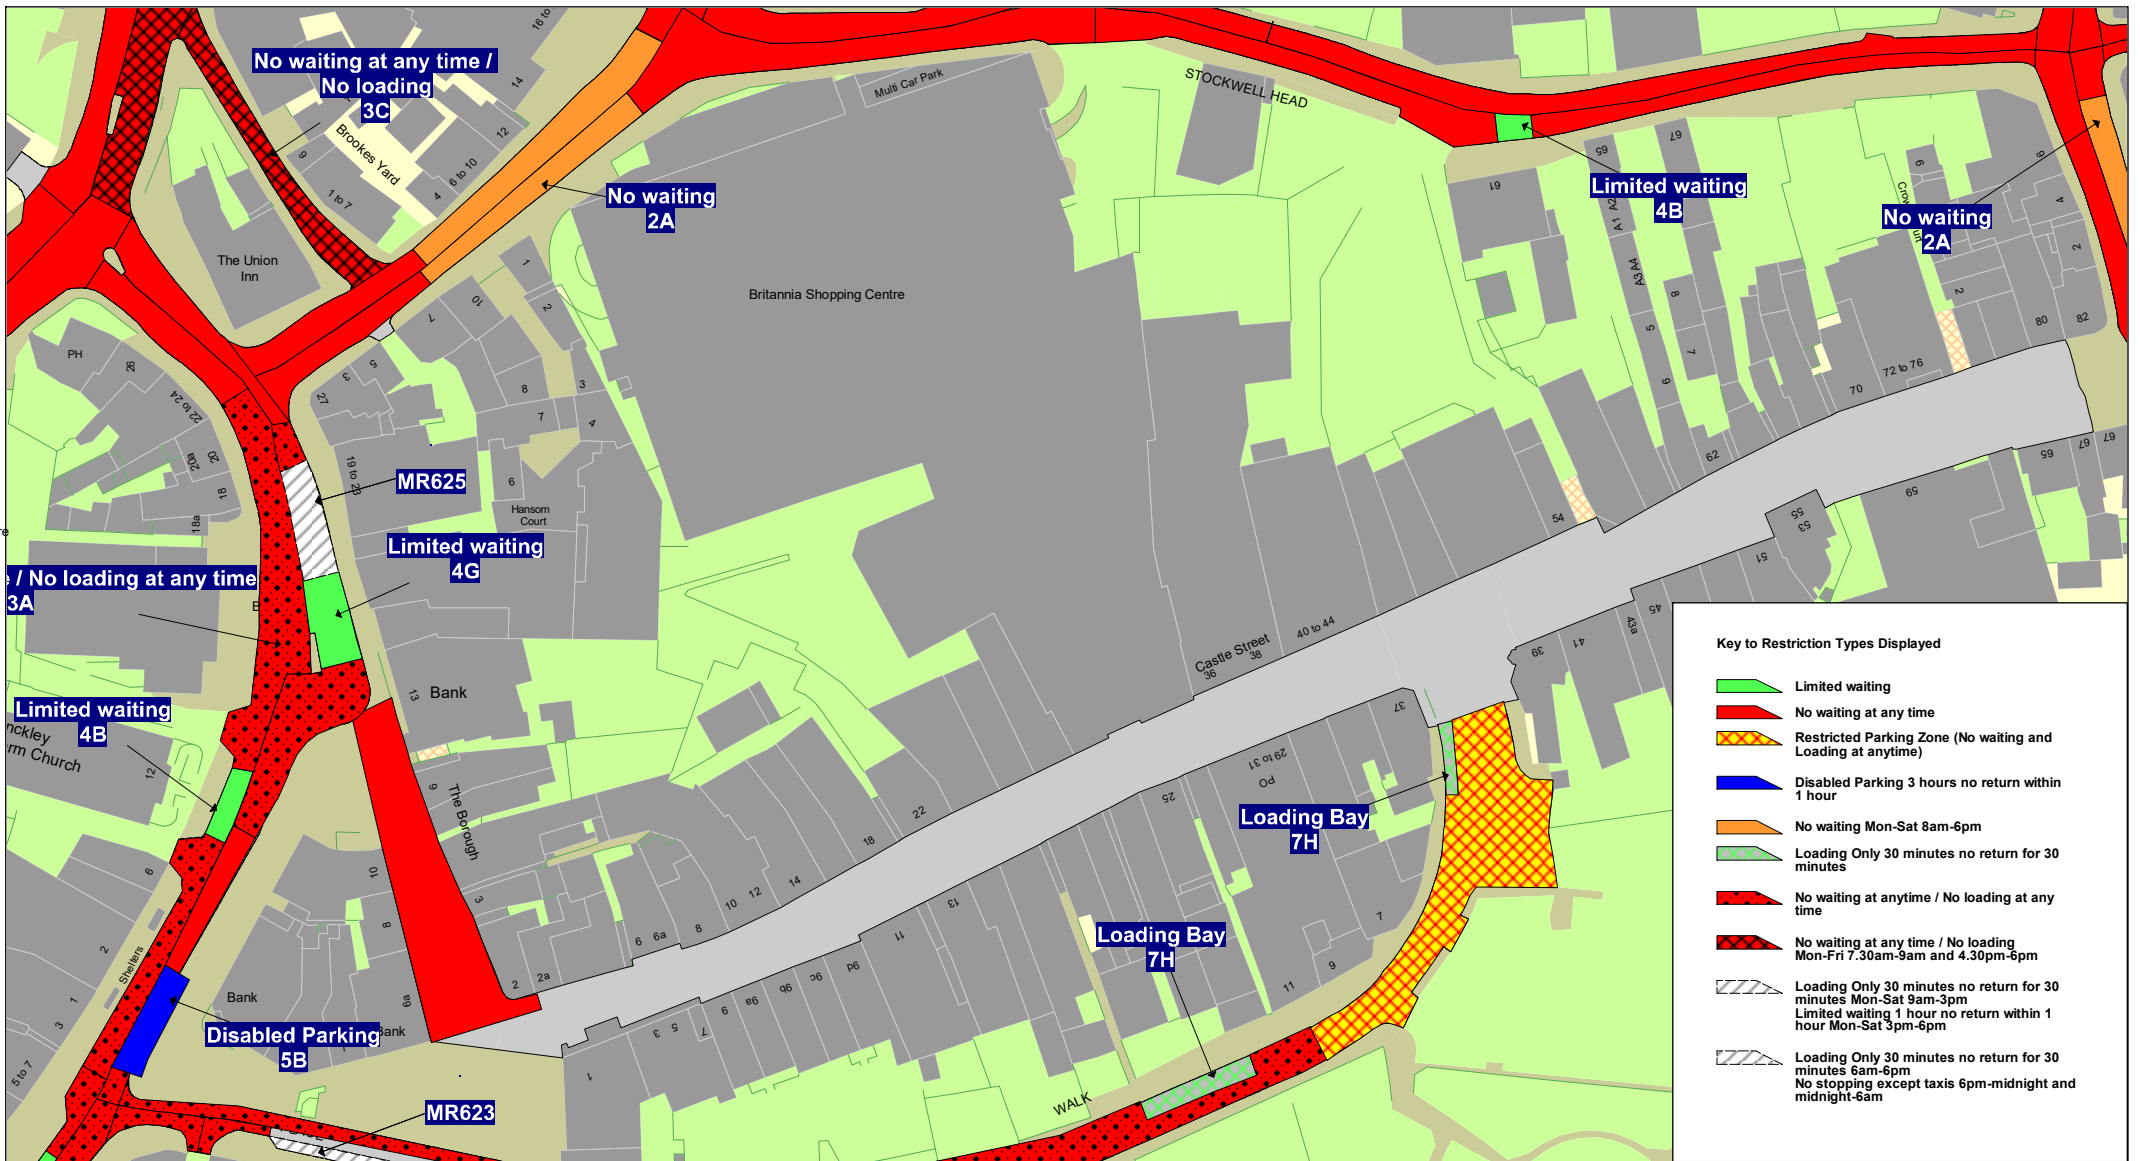

© Crown copyright. All rights reserved
Leicestershire County Council
Licence No. 100019271 2024

Tile Ref: KU51

SCALE


1 : 1250

DATE

25/09/2024

DRAWING No.

DRAWN BY

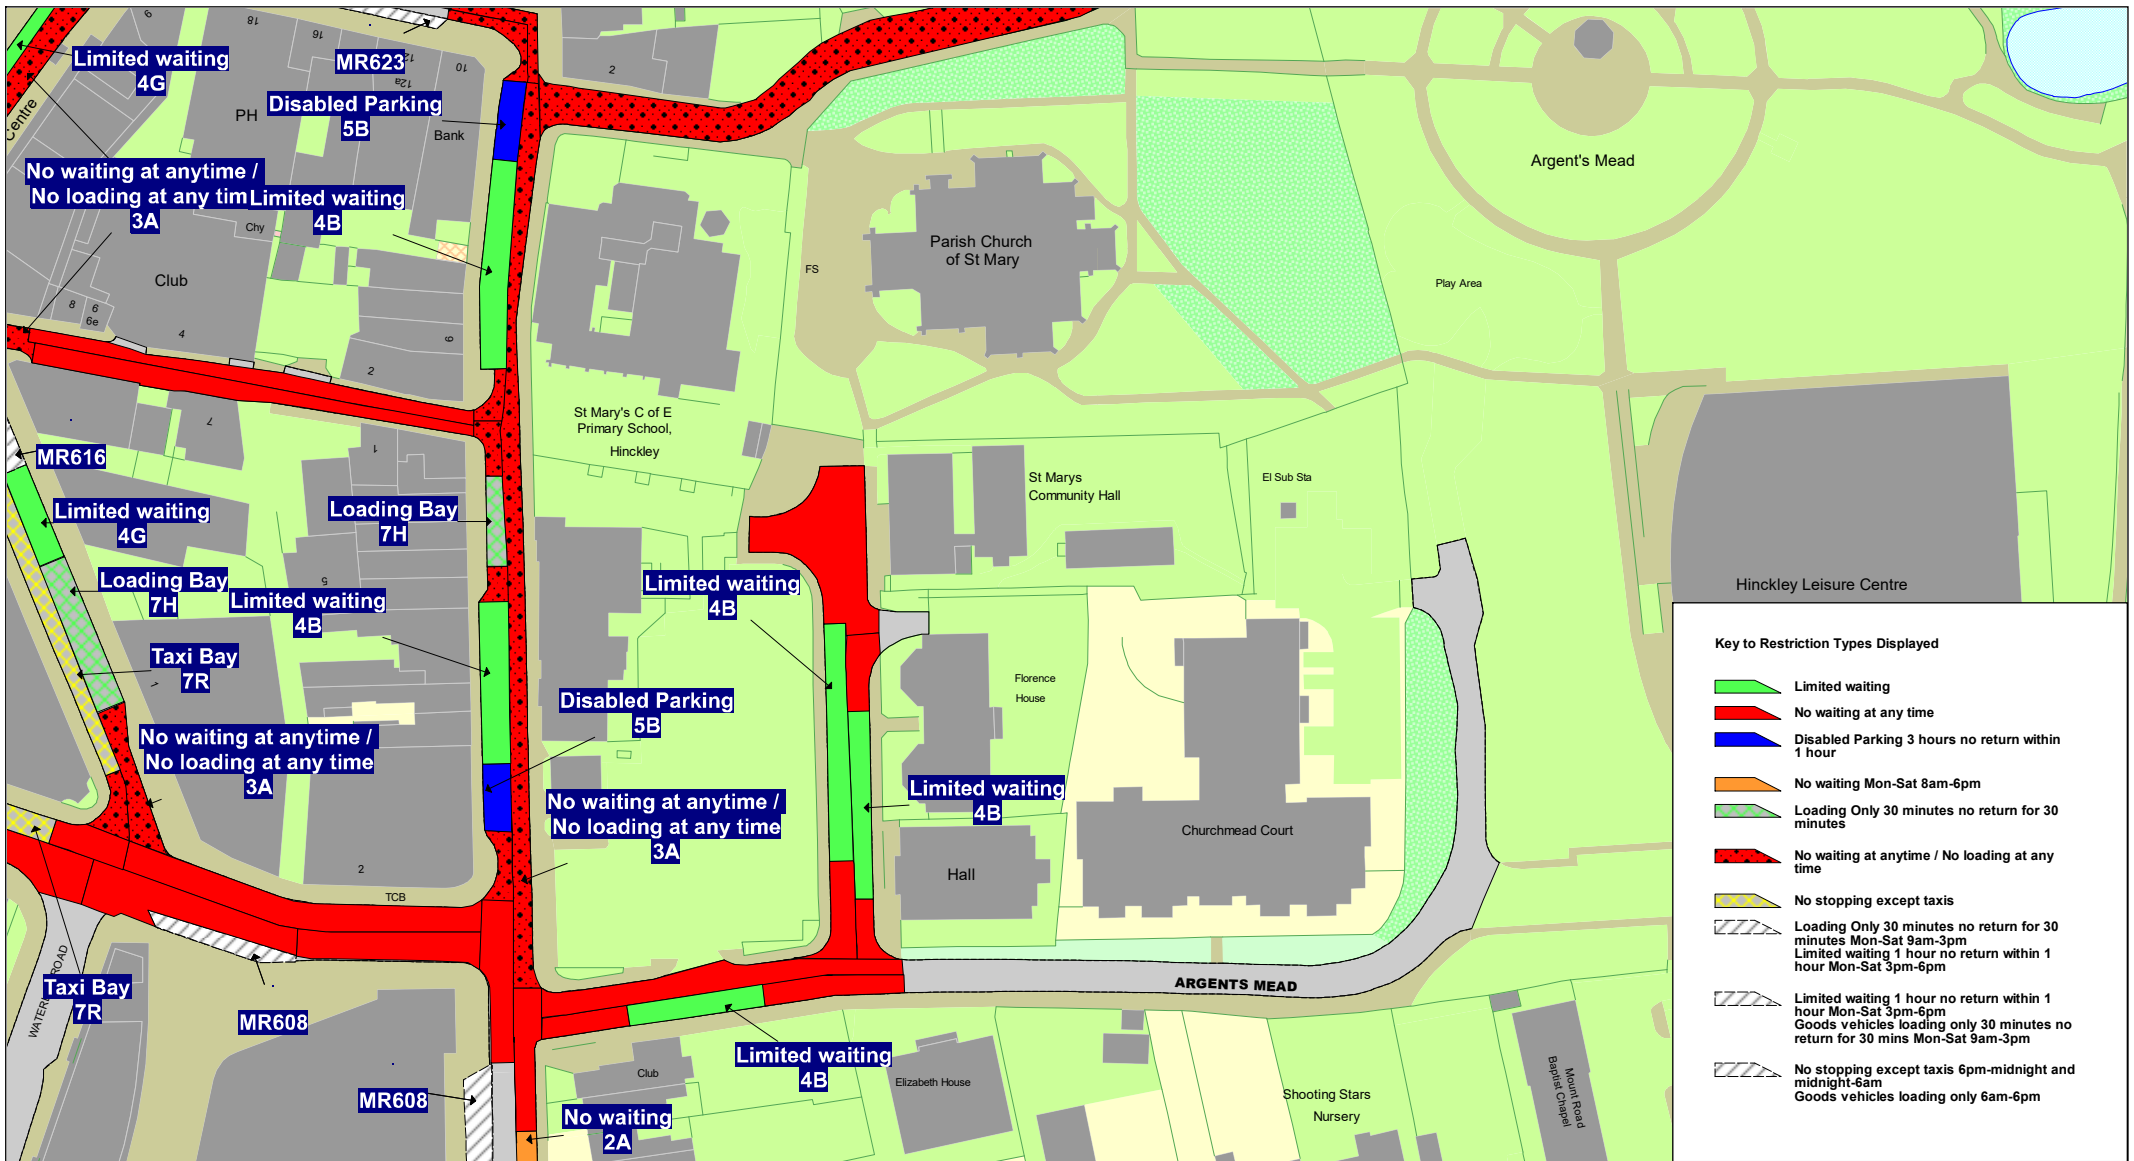

© Crown copyright. All rights reserved
 Leicestershire County Council
 Licence No. 100019271 2024

Tile Ref: KV51

SCALE	1 : 1250
DATE	25/09/2024
DRAWING No.	
DRAWN BY	