

1. ALL DIMENSIONS ARE IN METRES UNLESS STATED OTHERWISE
2. THIS DRAWING IS BASED ON ORDNANCE SURVEY DATA AND THE COMBINED AECOM AND LCC TOPOGRAPHICAL SURVEY.

- HIGHWAY TO BE STOPPED UP
- HIGHWAY TO BE IMPROVED
- ROUTE OF NEW HIGHWAY
- PRIVATE MEANS OF ACCESS STOPPED UP
- NEW PRIVATE MEANS OF ACCESS
- EXISTING HIGHWAY BOUNDARY
- PROPOSED HIGHWAY BOUNDARY
- DENOTES UNCLASSIFIED ROAD
- DENOTES PUBLIC FOOTPATH

Provide a more detailed view at a larger scale

(pt.) \* reference numbers

Denotes that only part of that particular SFO reference length is being shown.

MAP REFERRED TO IN THE LEICESTERSHIRE COUNTY COUNCIL (NORTH EAST MELTON MOWBRAY DISTRIBUTOR ROAD) (SIDE ROADS) ORDER 2020

ACQUIRING AUTHORITIES' FURTHER MODIFICATIONS	BS	DB	17/09/21	C03
ACQUIRING AUTHORITIES' MODIFICATIONS	MH	DB	31/08/21	C02
FINAL CHECK AND APPROVE ISSUE	BM	PL	18/06/20	A1

DESIGNED LJ	CHECKED PM	APPROVED DB	SCALE
			1:2500
			FINAL

STATUS 60542201

PCF STAGE 1 APPROVED A1


SHEET TITLE

SIDE ROAD ORDERS PLAN 4  
RBT 3  
THORPE ARNOLD  
E25-PROW & F2-PROW

DRAWING NUMBER

60542201-LCC-LSI -S3\_SR\_ZZ\_Z -DR-KK-0004

REV C03

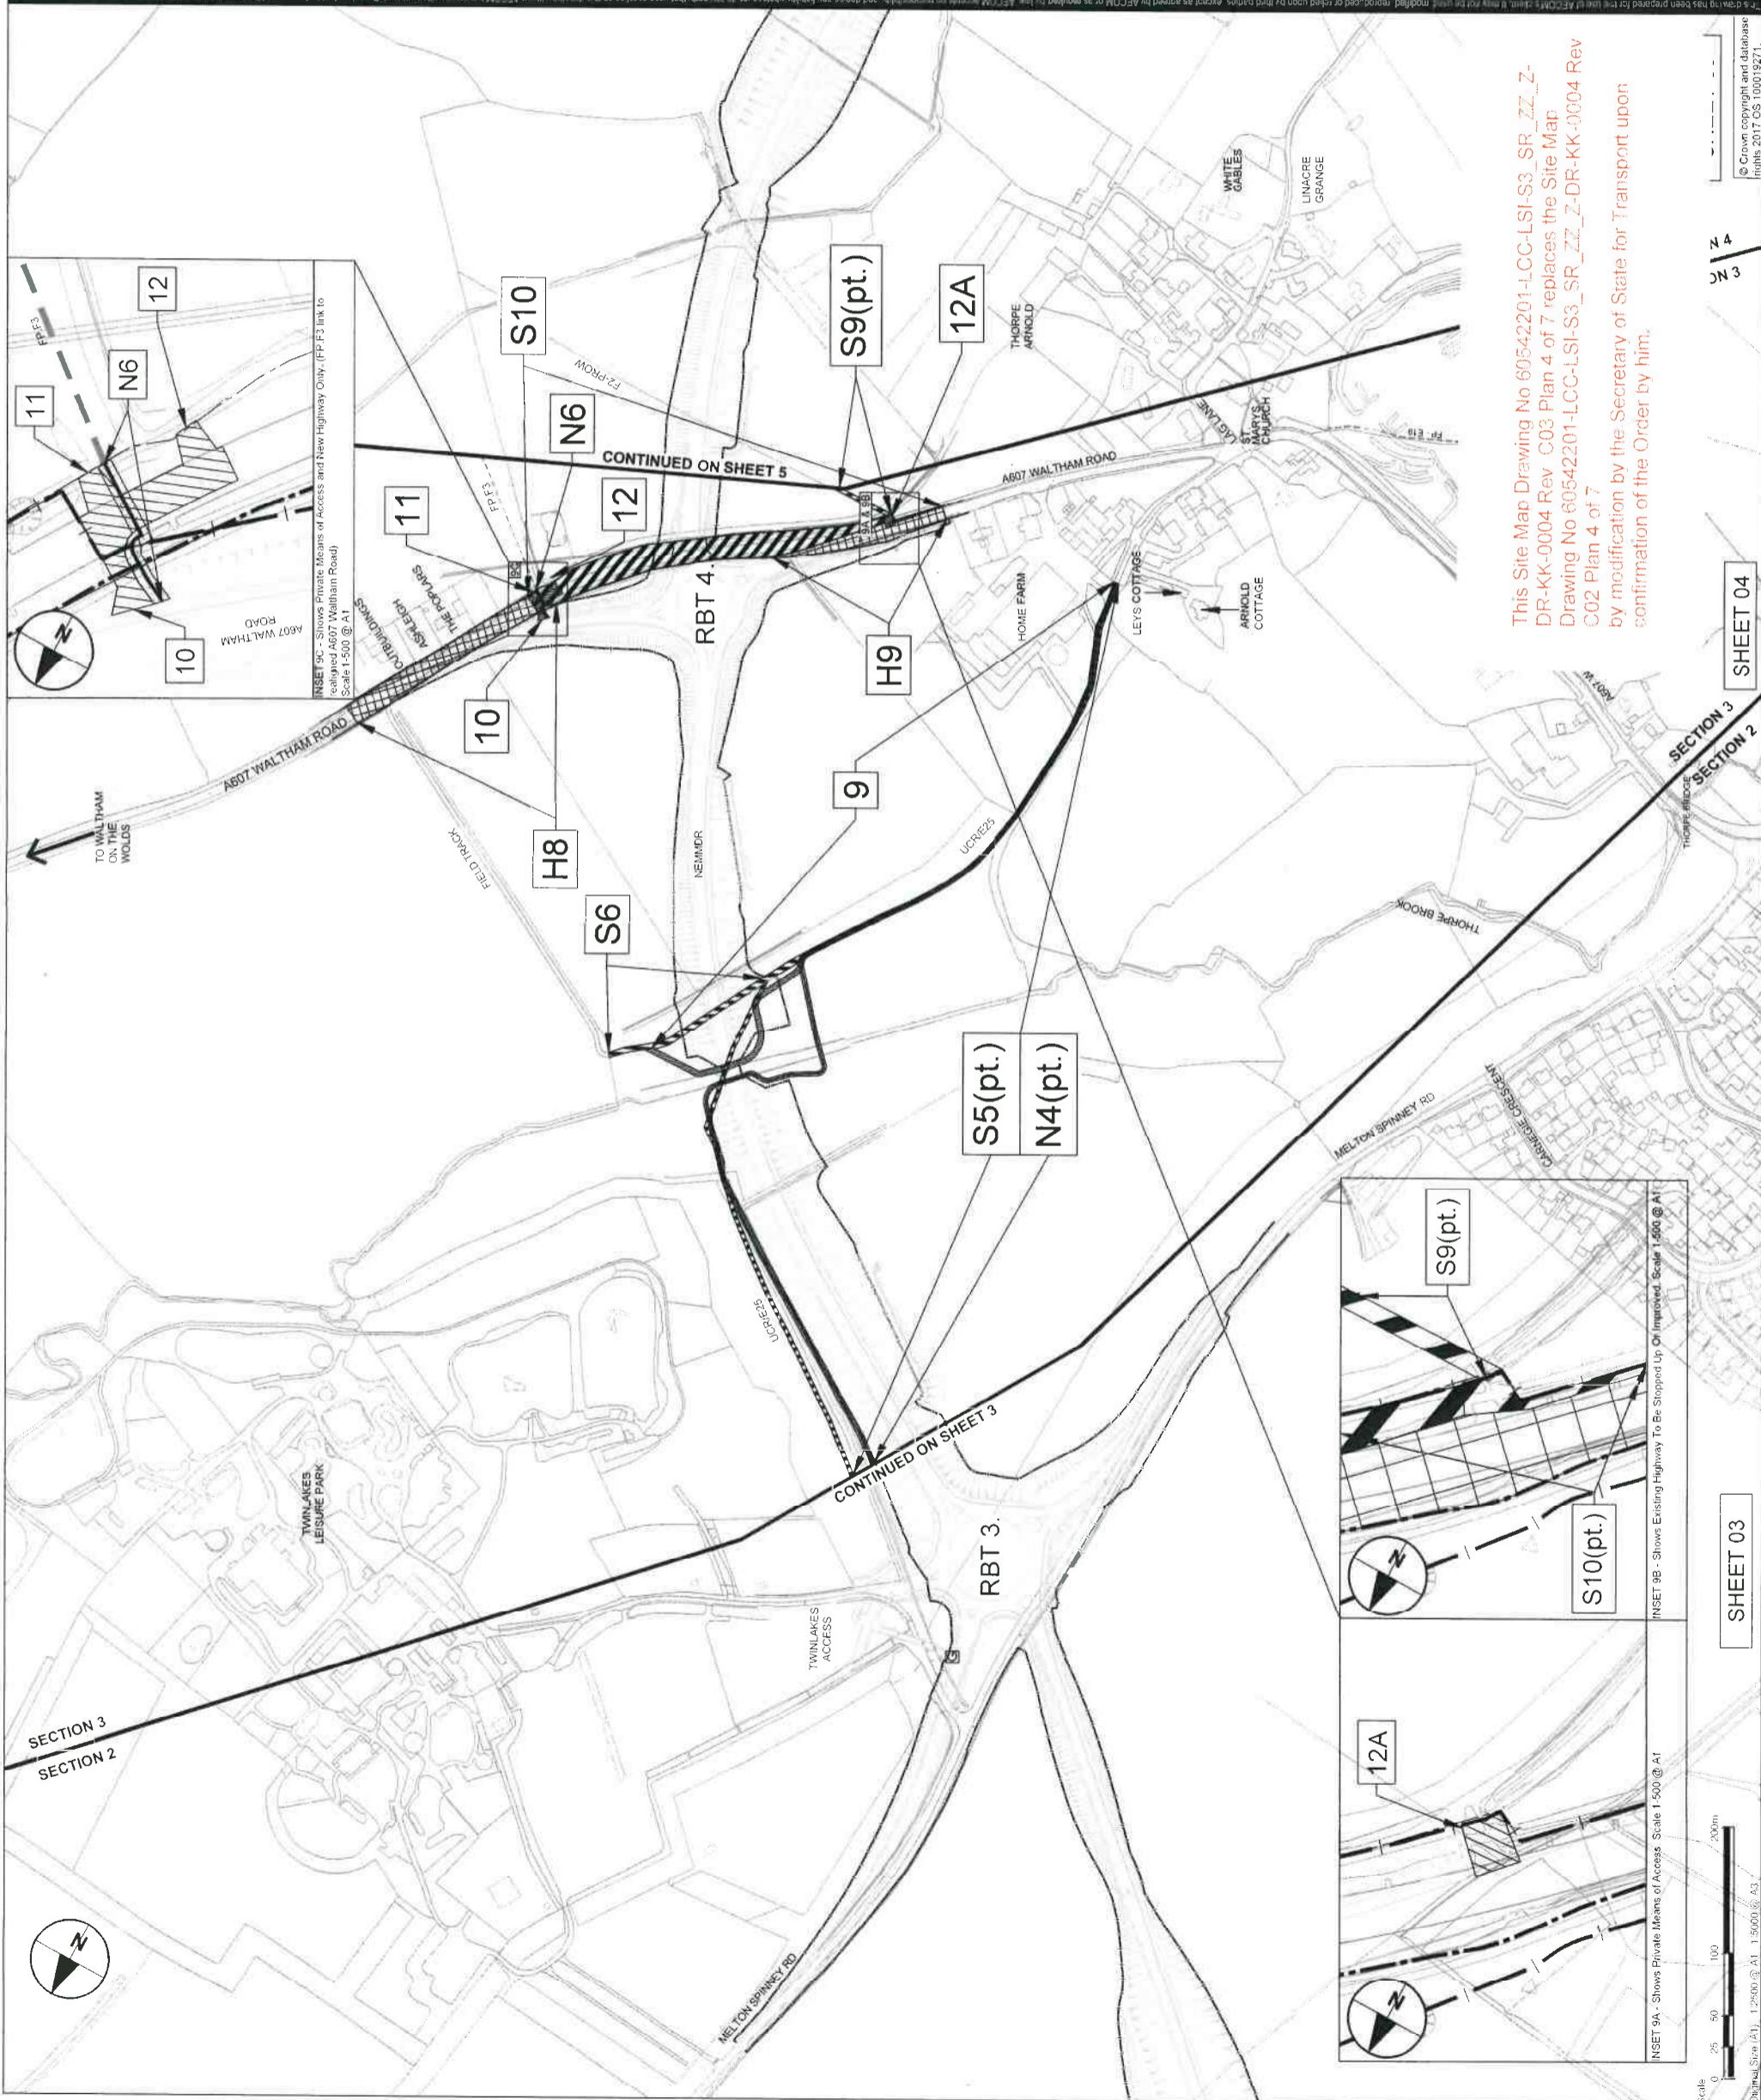

This Site Map Drawing No 60542201-LCC-LSI-S3\_SR\_ZZ\_Z-DR-KK-0004 Rev C03 Plan 4 of 7 replaces the Site Map Drawing No 60542201-LCC-LSI-S3\_SR\_ZZ\_Z-DR-KK-0004 Rev C02 Plan 4 of 7 by modification by the Secretary of State for Transport upon confirmation of the Order by him.

