

Highway Records Enquiry : Sample Plan




Ref: Ref / Drawing No

Scale: Not to Scale

Date: Date

Highway Record Enquires, Environment & Transport
Leicestershire County Council, County Hall
Glenfield, LE3 8RJ
hre@leics.gov.uk

a

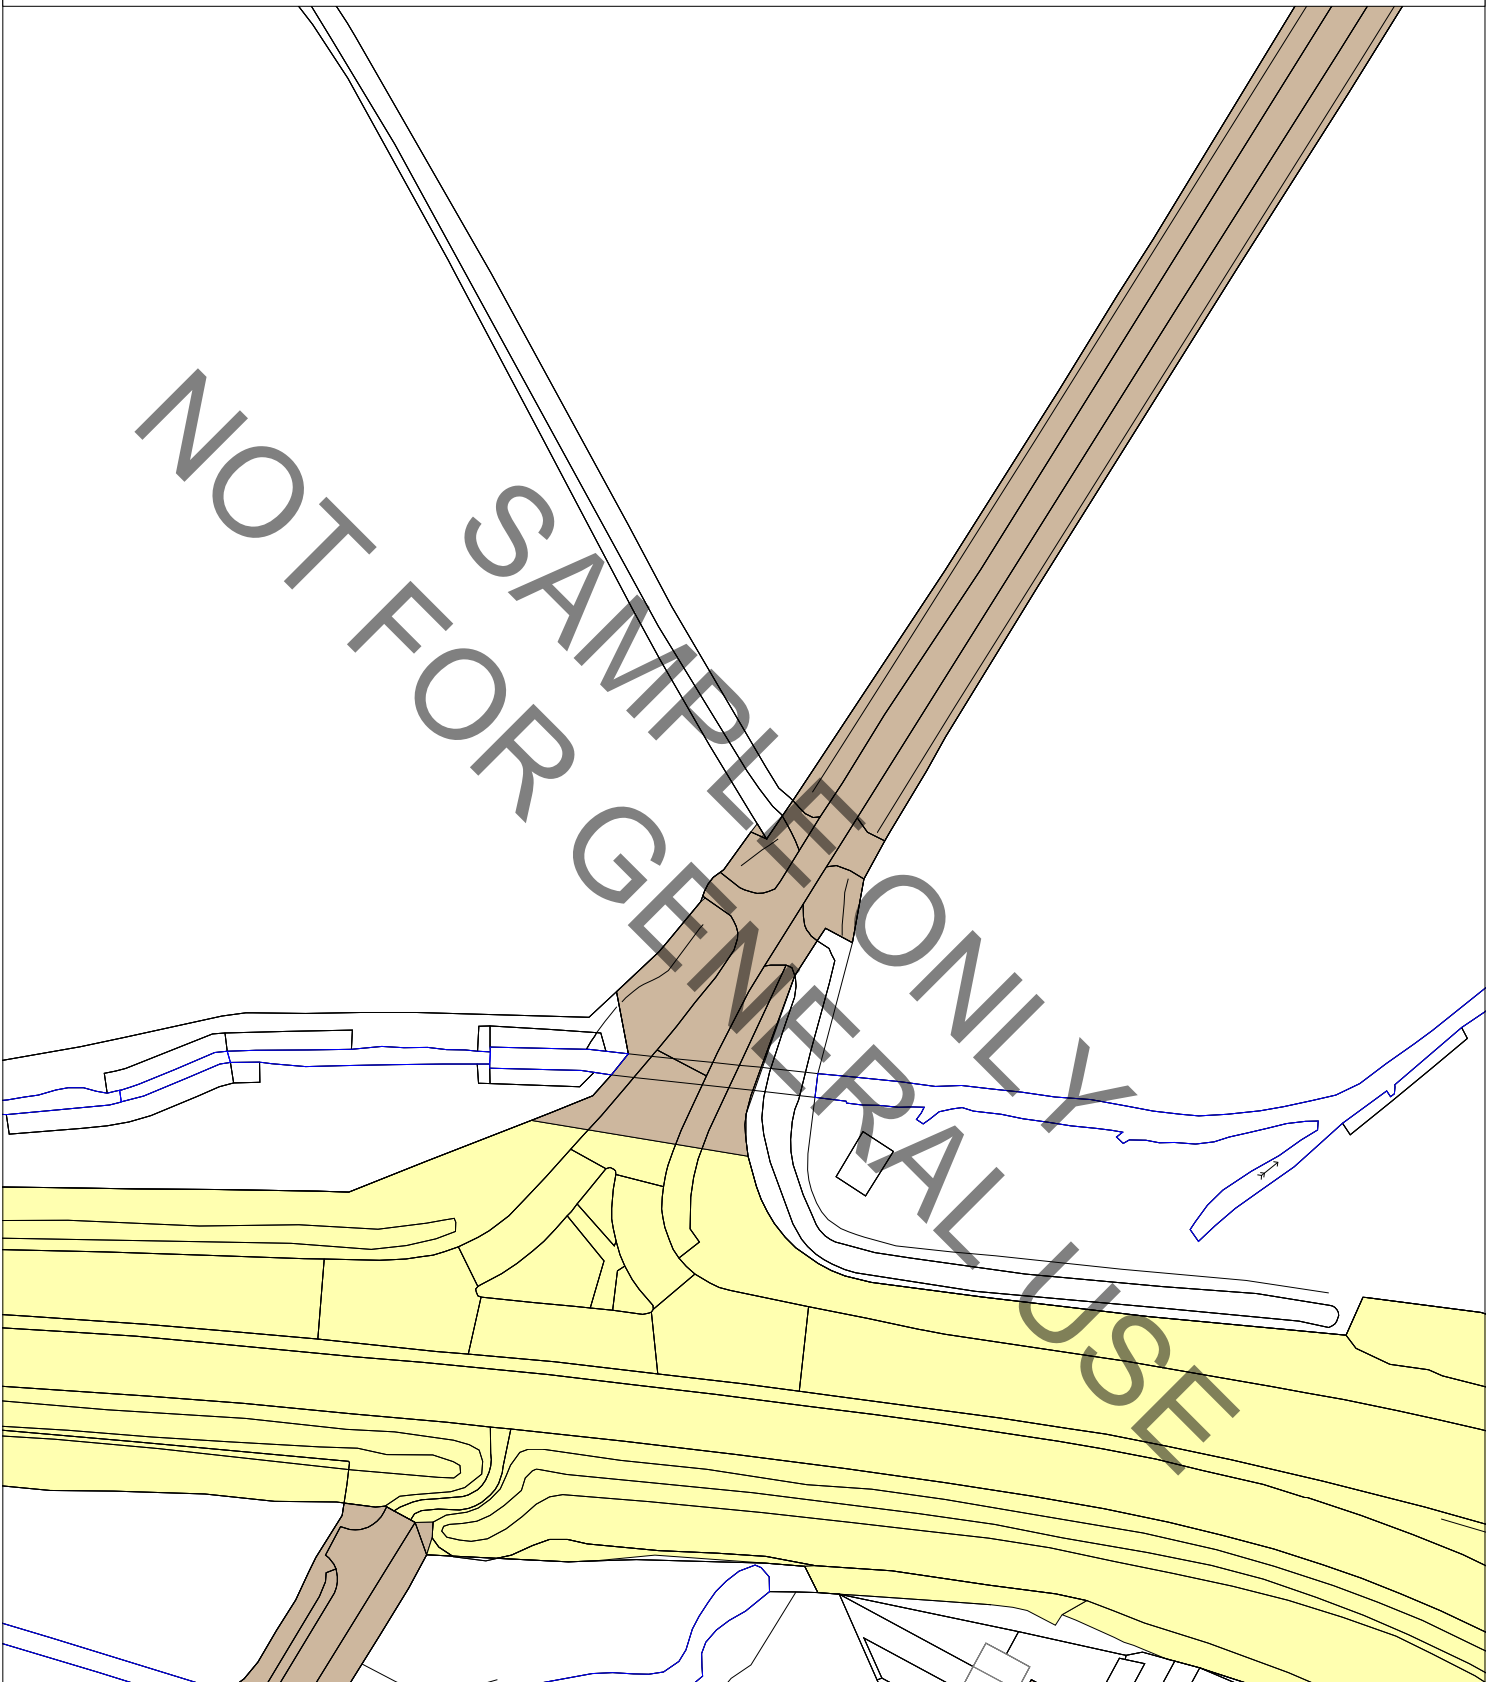

NOTES

The highway records are not definitive, but are based on currently available supporting information and are given without warranty.

If roadside ditches are present, the legal presumption without evidence to the contrary is that these do not generally form part of the publicly maintainable highway.

This plan has been produced in response to the enquiry shown in the title address and should not be used for any other purpose, since its accuracy cannot be guaranteed.

This plan is based on Ordnance Survey features and therefore only shows the general position of the boundaries: it does not show the exact line of the boundaries.

If a scale has been provided, measurements scaled from this plan may not match measurements between the same points on the ground.

This map is based upon Ordnance Survey material with the permission of Ordnance Survey on behalf of the Controller of Her Majesty's Stationery Office © Crown copyright. Unauthorised reproduction infringes Crown copyright and may lead to prosecution or civil proceedings. Leicestershire County Council. LA100019271. Published 2014.