

PROJECT
A606 NORTH & EAST MELTON MOWBRAY DISTRIBUTOR ROAD (NEMMDR)

CLIENT
LEICESTERSHIRE COUNTY COUNCIL

County Hall, Glenfield
Leicester, LE3 8RA
tel: +44 (0)116 232 3232
www.leicestershire.gov.uk

CONSULTANT
AECOM
12 Regan Way
Chetwynd Business Park
Chilwell, Nottingham, NG9 6RZ
tel: +44 (0)115 907 7000
www.aecom.com

- NOTES**
- 1. ALL DIMENSIONS ARE IN METRES UNLESS STATED OTHERWISE.
 - 2. THIS DRAWING IS BASED ON ORDNANCE SURVEY DATA AND THE COMBINED AECOM AND LCC TOPOGRAPHICAL SURVEY.

KEY

- S* [Symbol] HIGHWAY TO BE STOPPED UP
- H* [Symbol] HIGHWAY TO BE IMPROVED
- N* [Symbol] ROUTE OF NEW HIGHWAY
- X* [Symbol] PRIVATE MEANS OF ACCESS STOPPED UP
- * [Symbol] NEW PRIVATE MEANS OF ACCESS
- [Symbol] EXISTING HIGHWAY BOUNDARY
- [Symbol] PROPOSED HIGHWAY BOUNDARY
- UCR [Symbol] DENOTES UNCLASSIFIED ROAD
- FP. [Symbol] DENOTES PUBLIC FOOTPATH

General notes

Viewports and inserts
Provide a more detailed view at a larger scale.

(pt.) * reference numbers
Denotes that only part of that particular SRO reference length is being shown.

MAP REFERRED TO IN THE LEICESTERSHIRE COUNTY COUNCIL (NORTH EAST MELTON MOWBRAY DISTRIBUTOR ROAD) (SIDE ROADS) ORDER 2020 (SIDE ROADS ORDER PLAN 4)

ACQUIRING AUTHORITIES' FURTHER MODIFICATIONS	BS DB	17/09/21	C03
ACQUIRING AUTHORITIES' MODIFICATIONS	MH DB	31/08/21	C02
FINAL CHECK AND APPROVE ISSUE	BM PL	18/06/20	A1

PROJECT MANAGEMENT INITIALS

DESIGNED: LJ	CHECKED: PM	APPROVED: DB
--------------	-------------	--------------

INTERNAL PROJECT NUMBER **SCALE**

60542201	1:2500
----------	--------


STATUS **FINAL**

PCF STAGE 1 APPROVED	A1
----------------------	----

SHEET TITLE
SIDE ROAD ORDERS PLAN 4
RBT 3
THORPE ARNOLD
E25-PROW & F2-PROW

DRAWING NUMBER **REV**


60542201-LCC-LSI -S3_SR_ZZ_Z	-DR-KK-0004	C03
------------------------------	-------------	-----

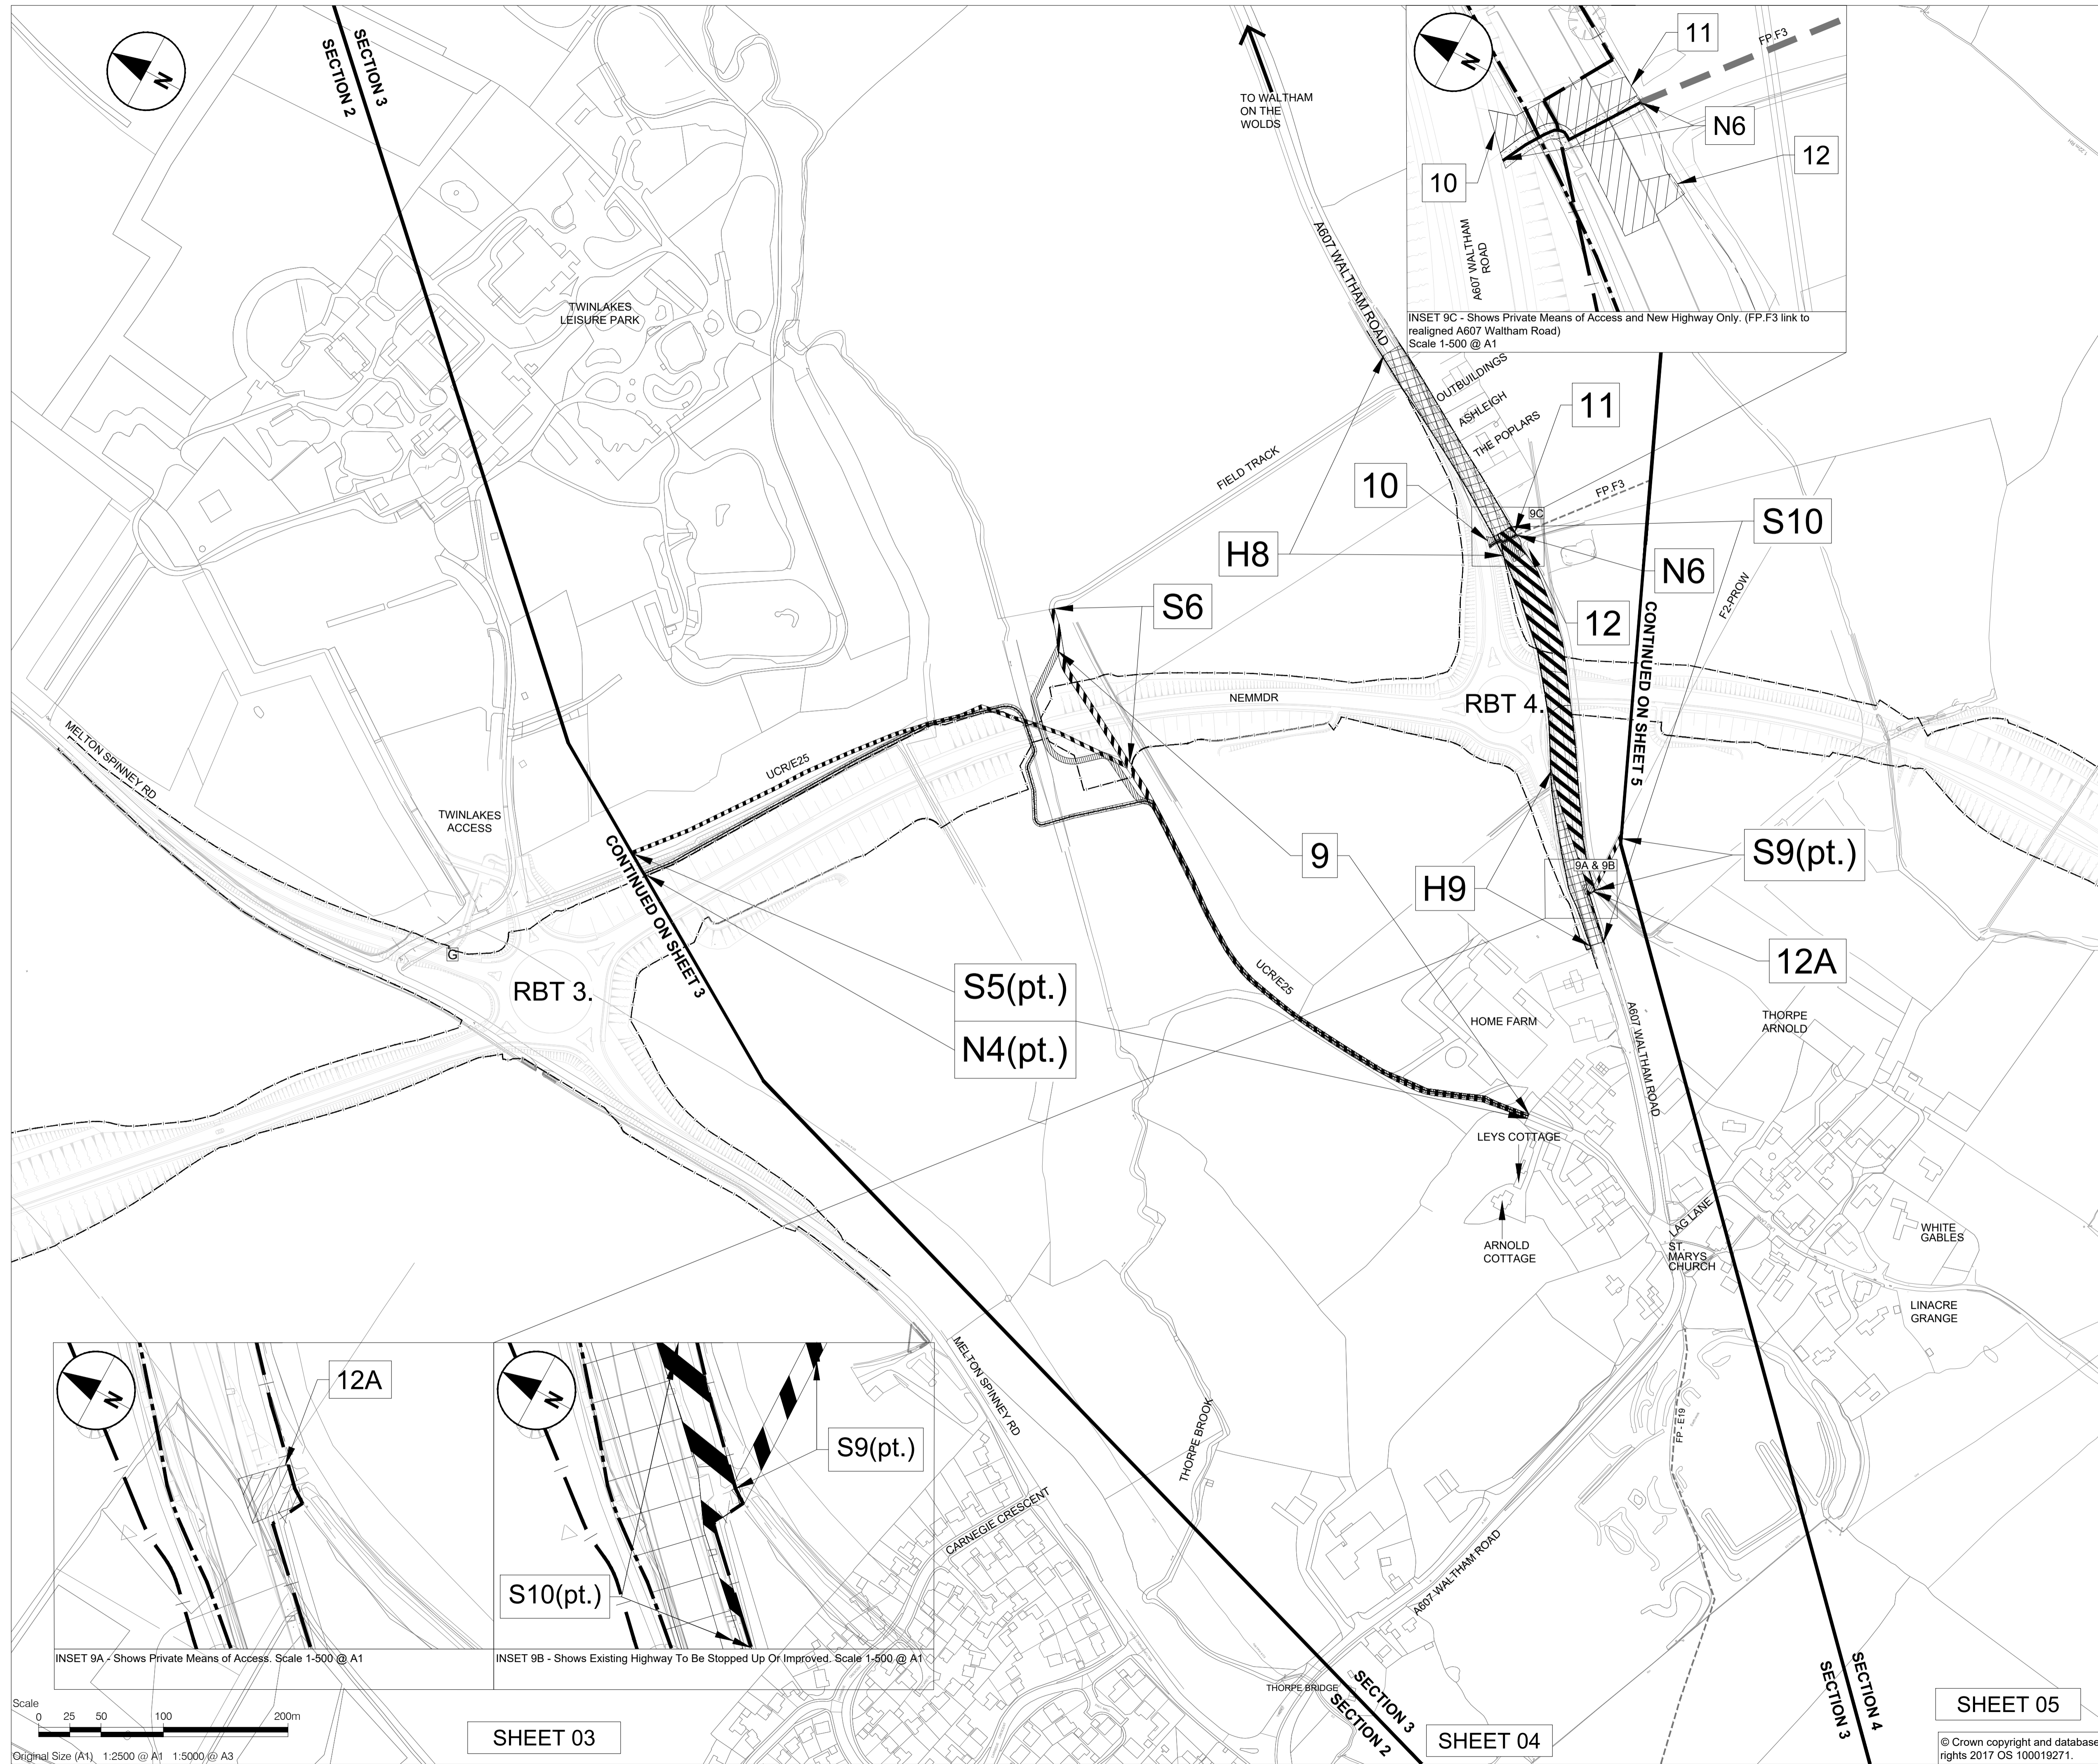

INSET 9C - Shows Private Means of Access and New Highway Only. (FP.F3 link to realigned A607 Waltham Road)
Scale 1-500 @ A1

INSET 9A - Shows Private Means of Access. Scale 1-500 @ A1

INSET 9B - Shows Existing Highway To Be Stopped Up Or Improved. Scale 1-500 @ A1

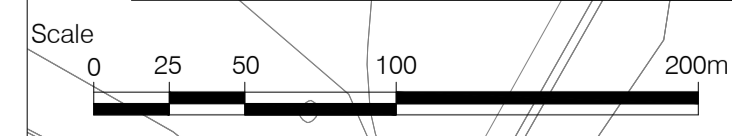

SHEET 03

SHEET 04

SHEET 05

This drawing has been prepared for the use of AECOM's client. It may not be used, modified, reproduced or relied upon by third parties, except as agreed by AECOM or as required by law. AECOM accepts no responsibility, and denies any liability whatsoever, to any party that uses or relies on this drawing without AECOM's express written consent. Do not scale this document. All measurements must be obtained from the stated dimensions.